



MAIN FLOOR FRAMING PLAN

SCALE: 1/8" = 1'-0"


JENSEN LEWIS - 509-954-3009
 19617 N AUSTIN RD
 COLBERT, WA 99005

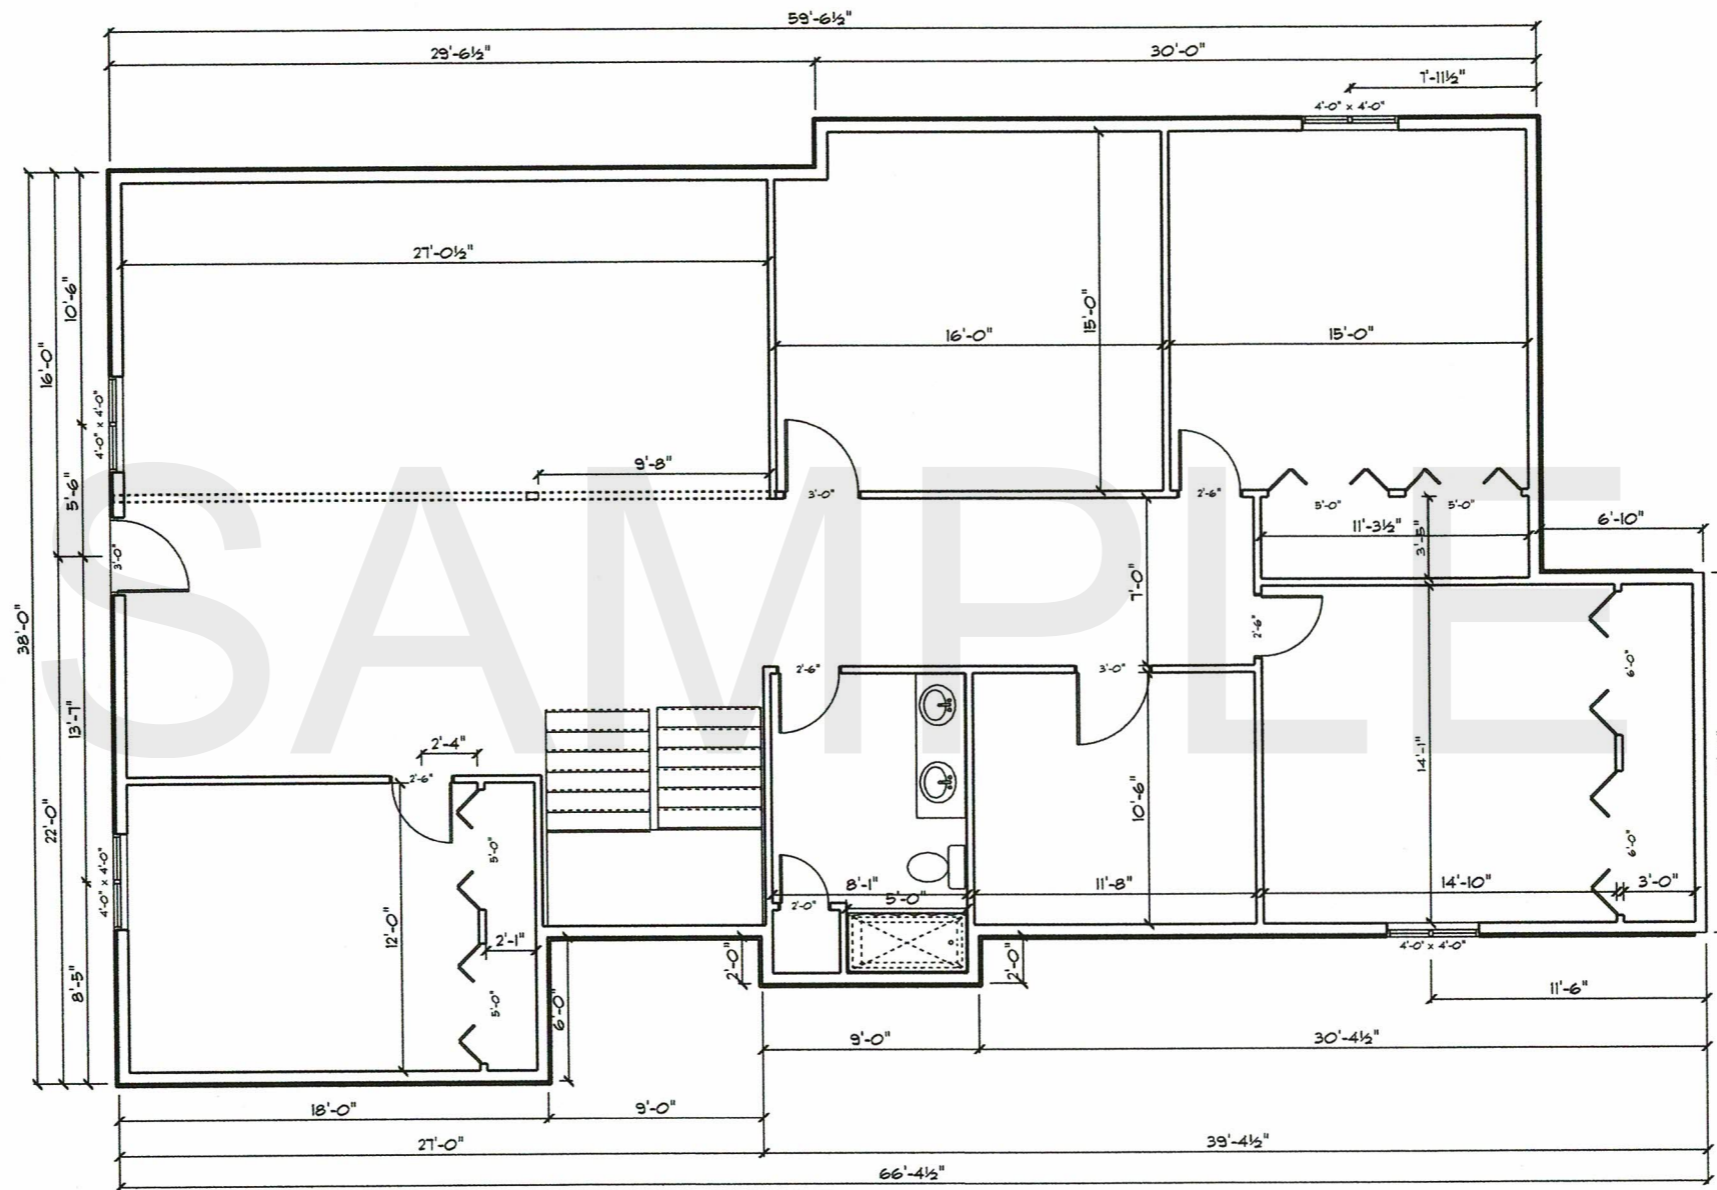


BASEMENT LAYOUT
 SCALE: 1/8" = 1'-0"

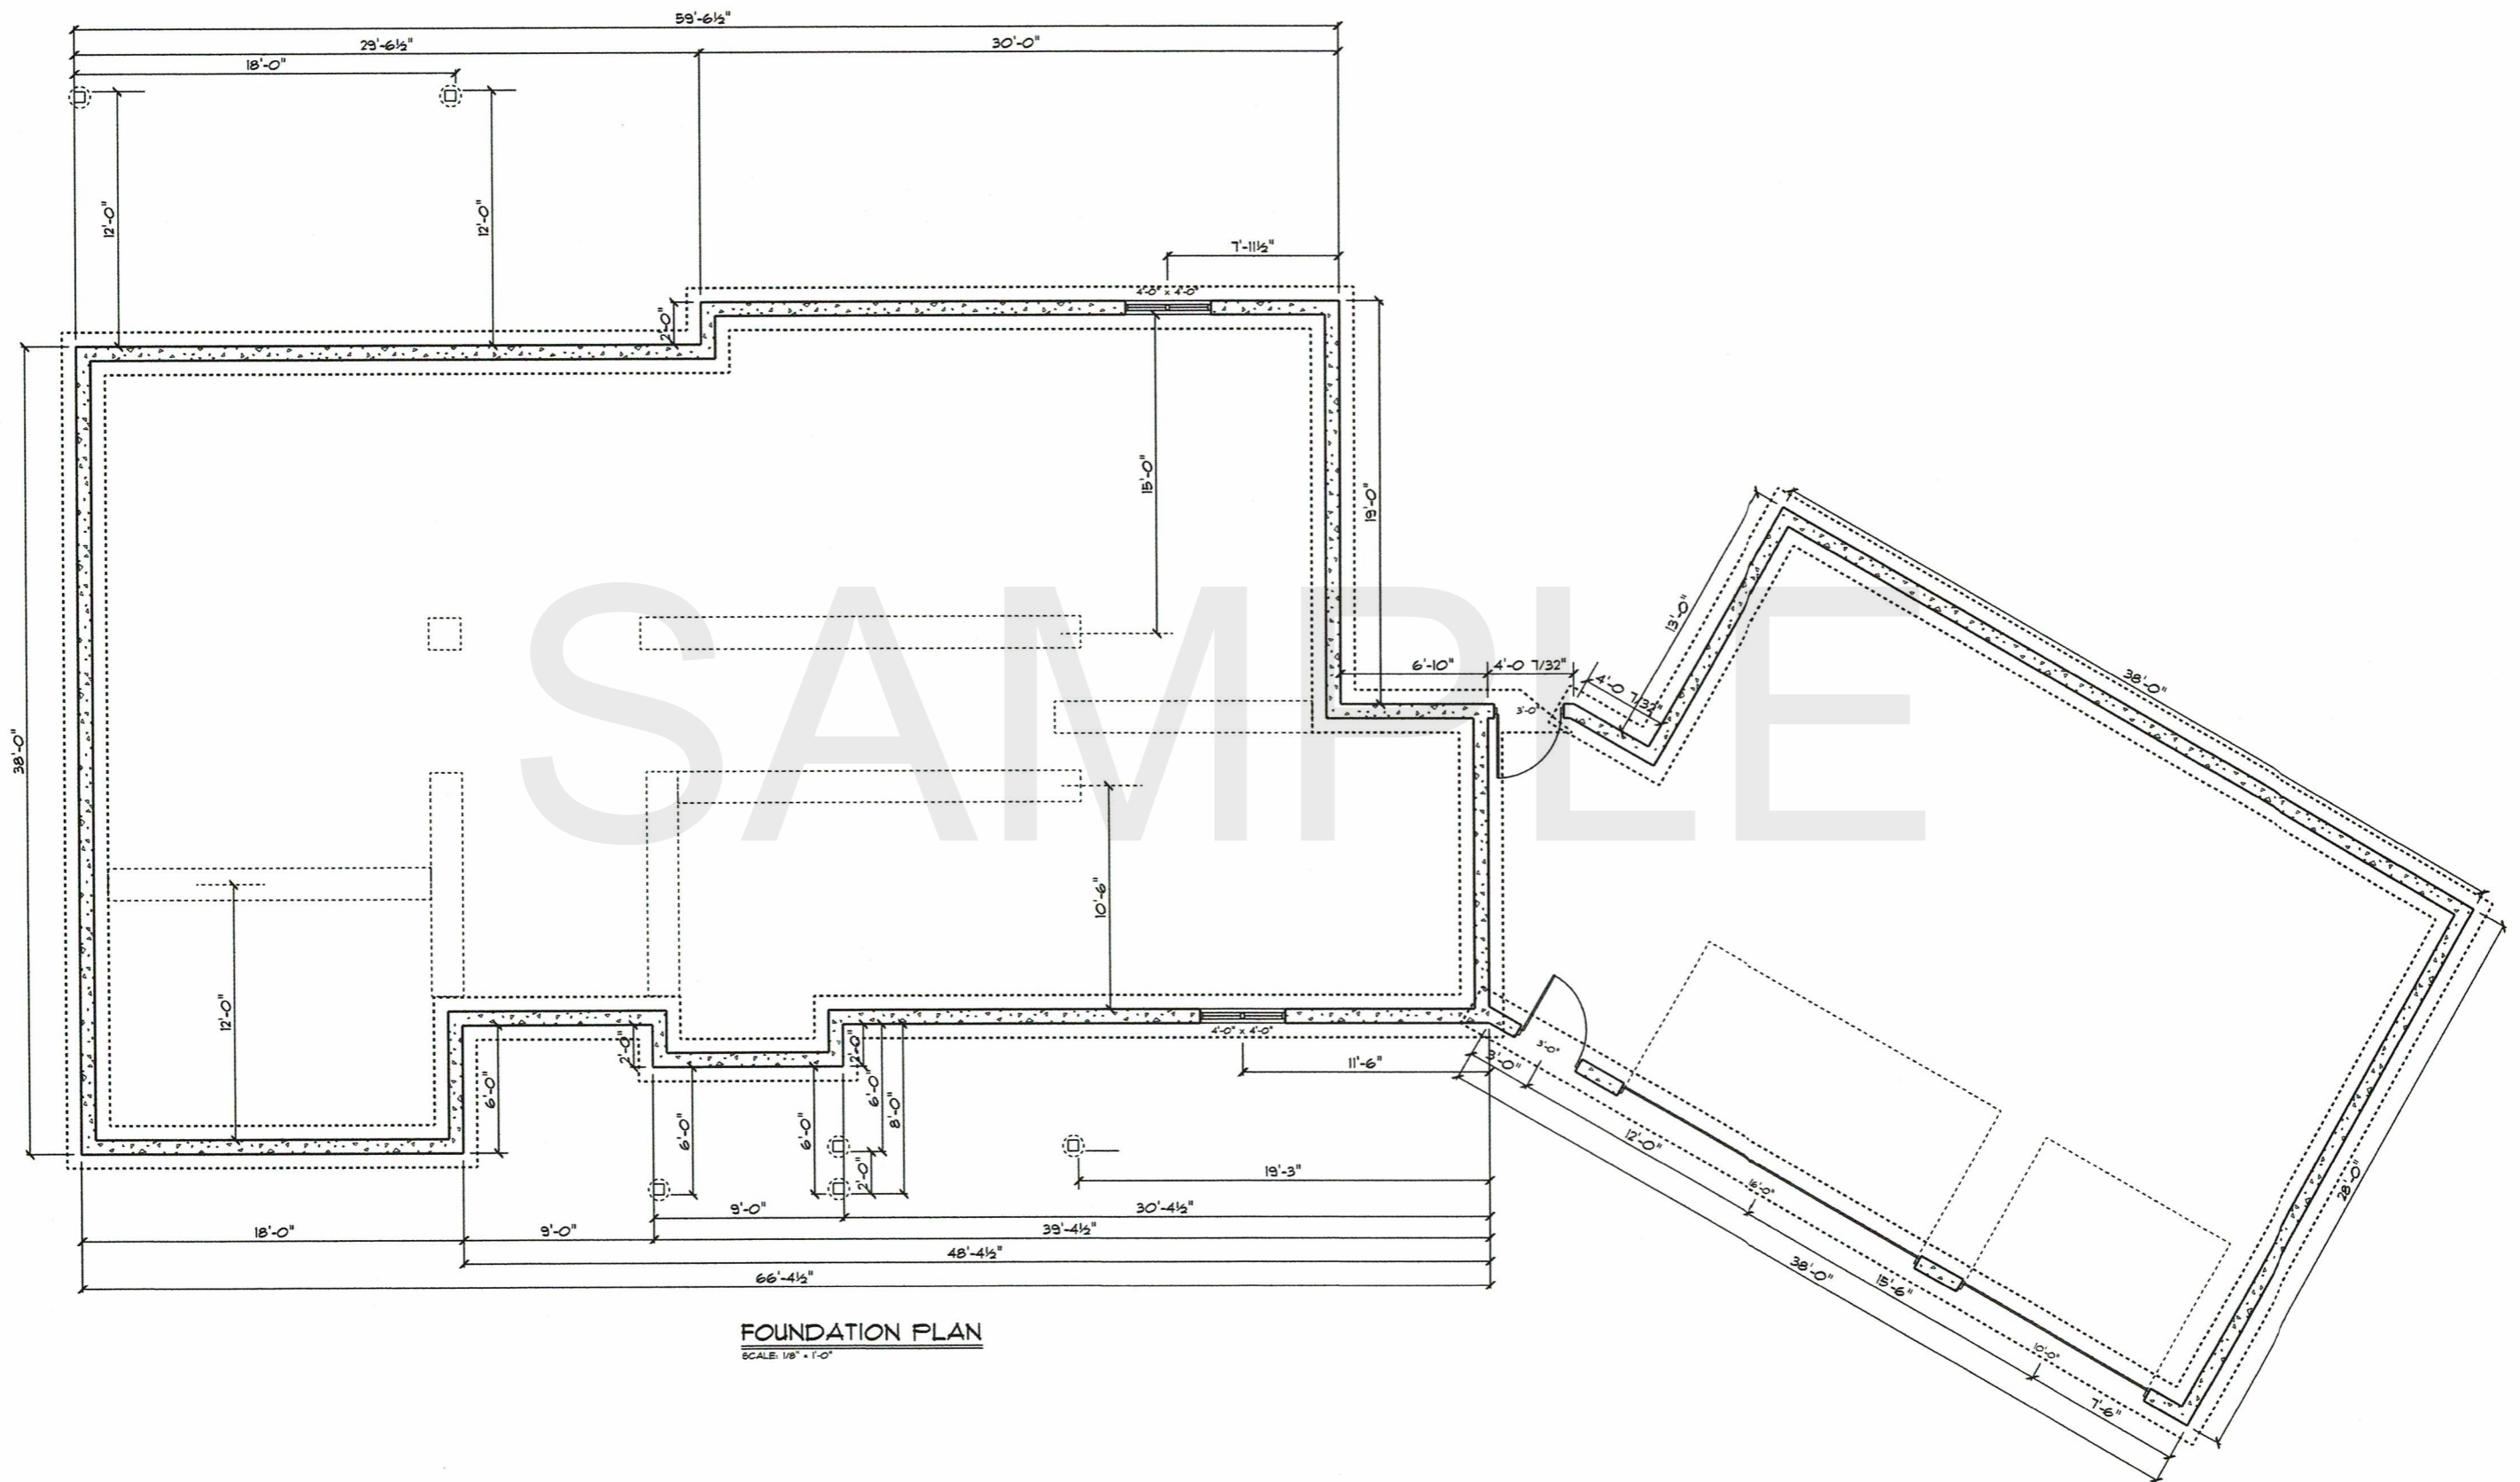


FOUNDATION PLAN
 SCALE: 1/8" = 1'-0"

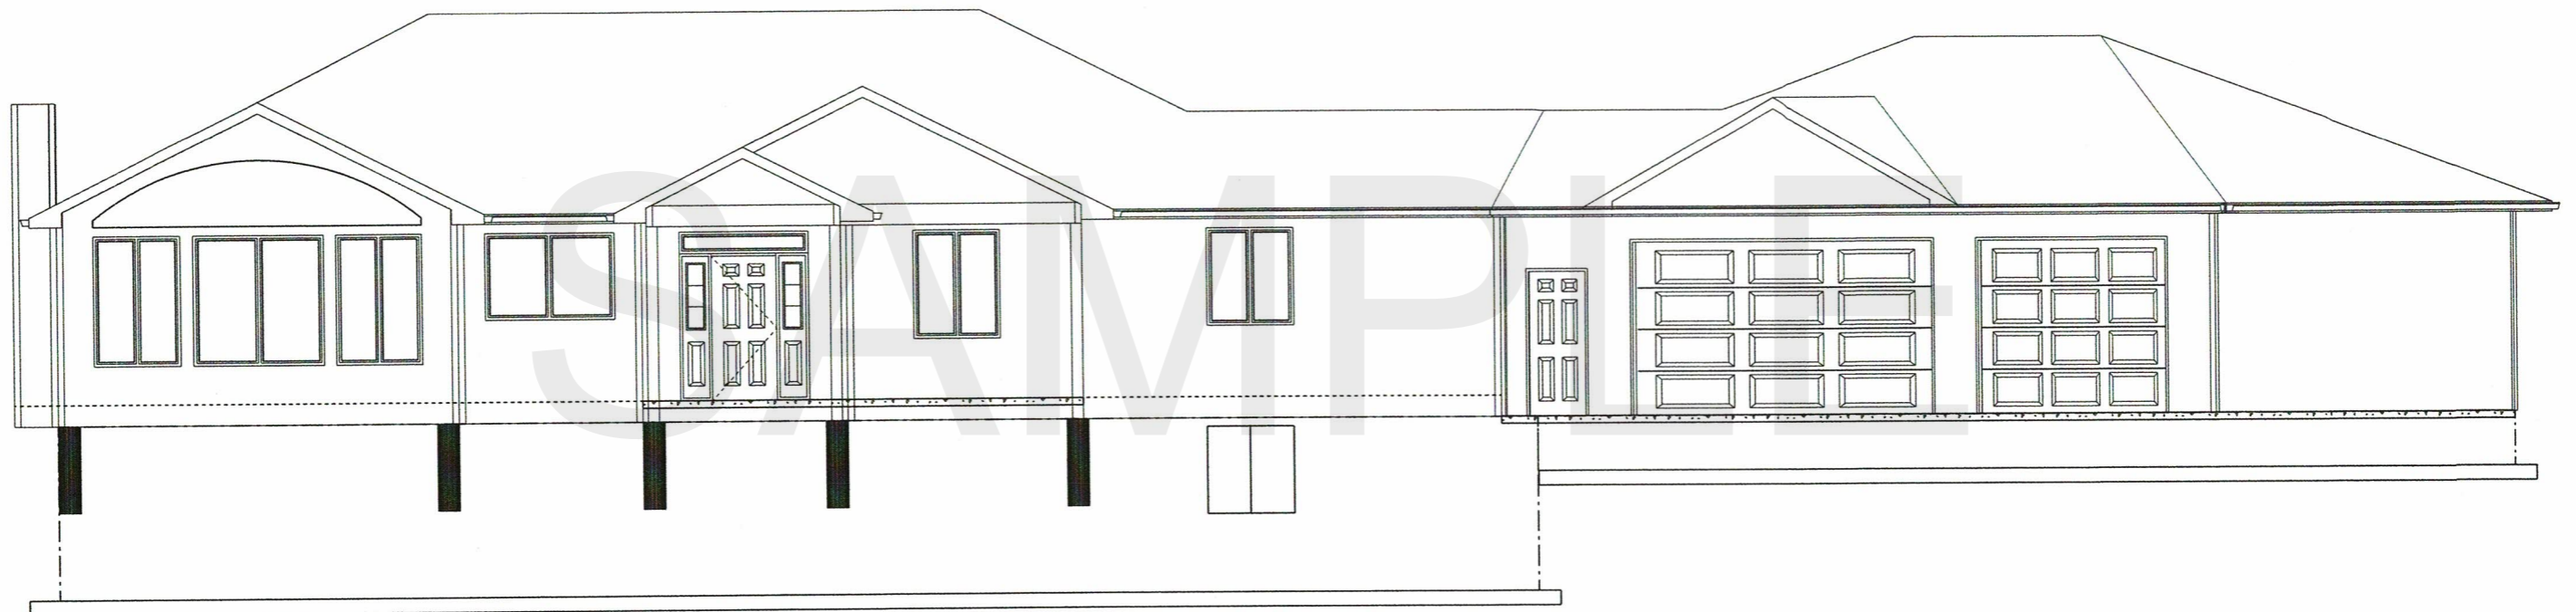


EAST ELEVATION
SCALE: 1/8" = 1'-0"

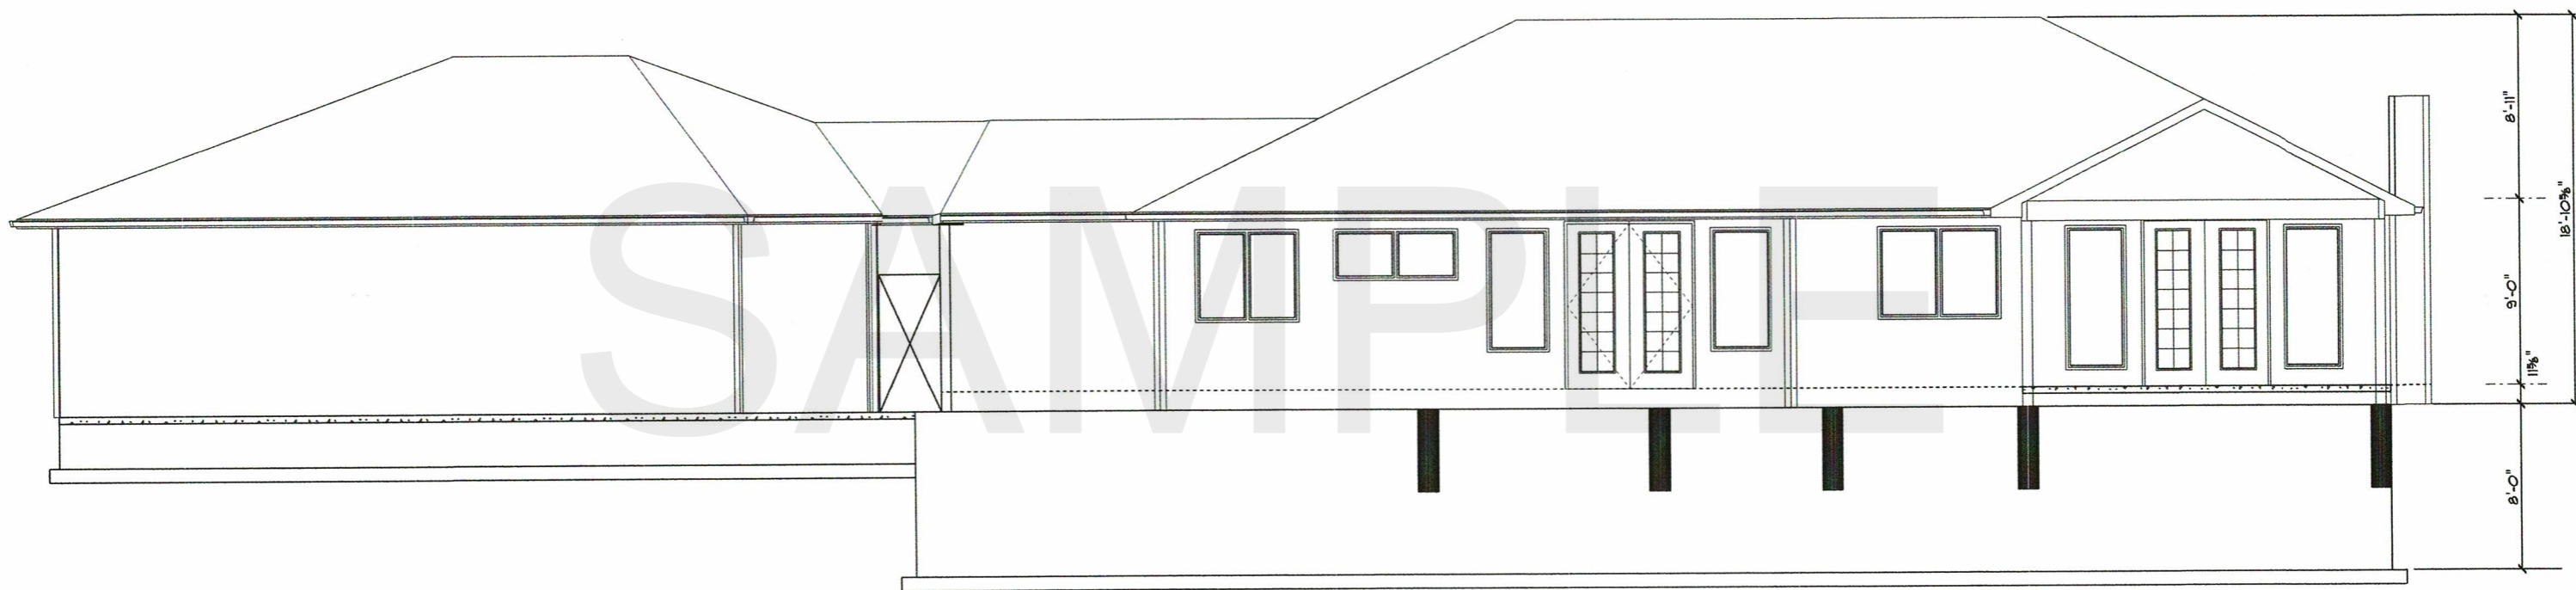


WEST ELEVATION
SCALE 1/8" = 1'-0"

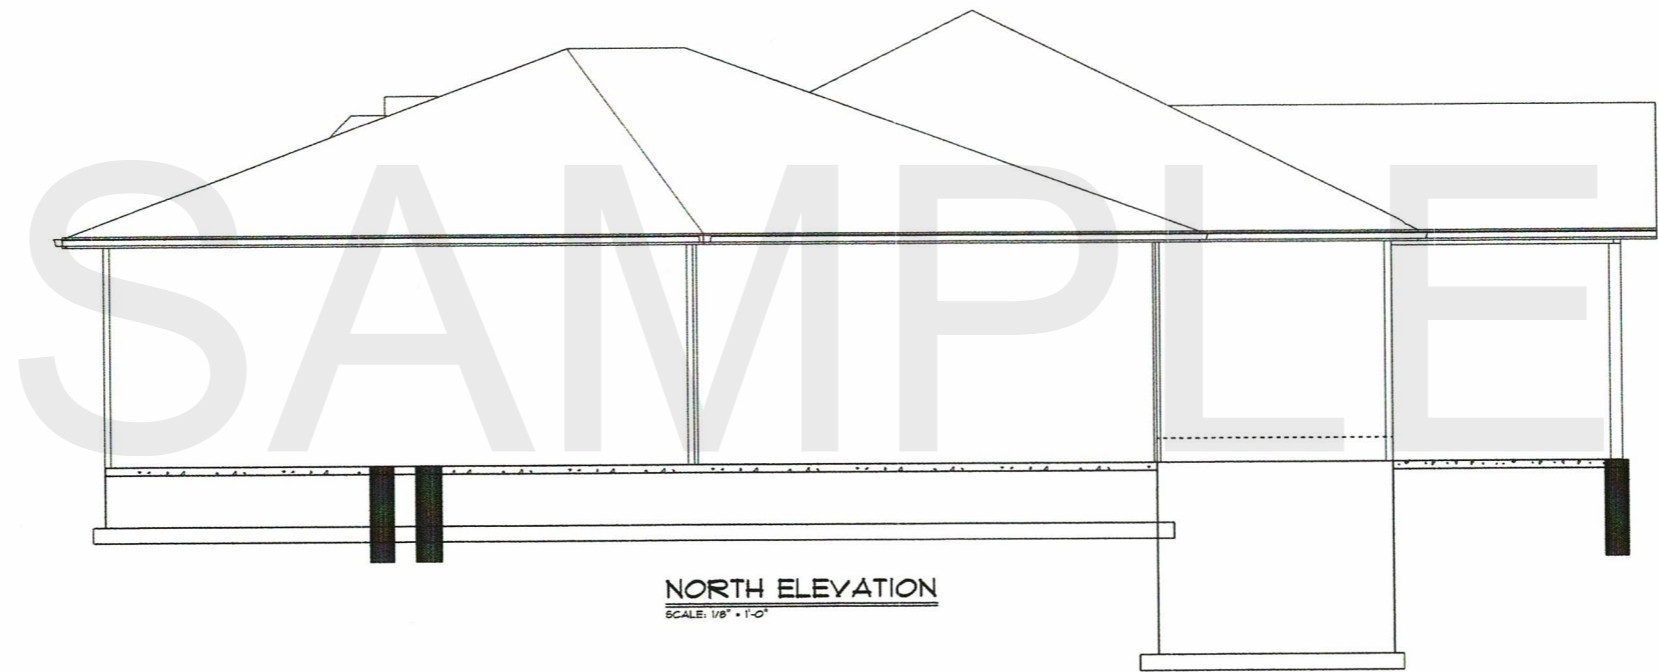

NORTH ELEVATION
SCALE: 1/8" = 1'-0"

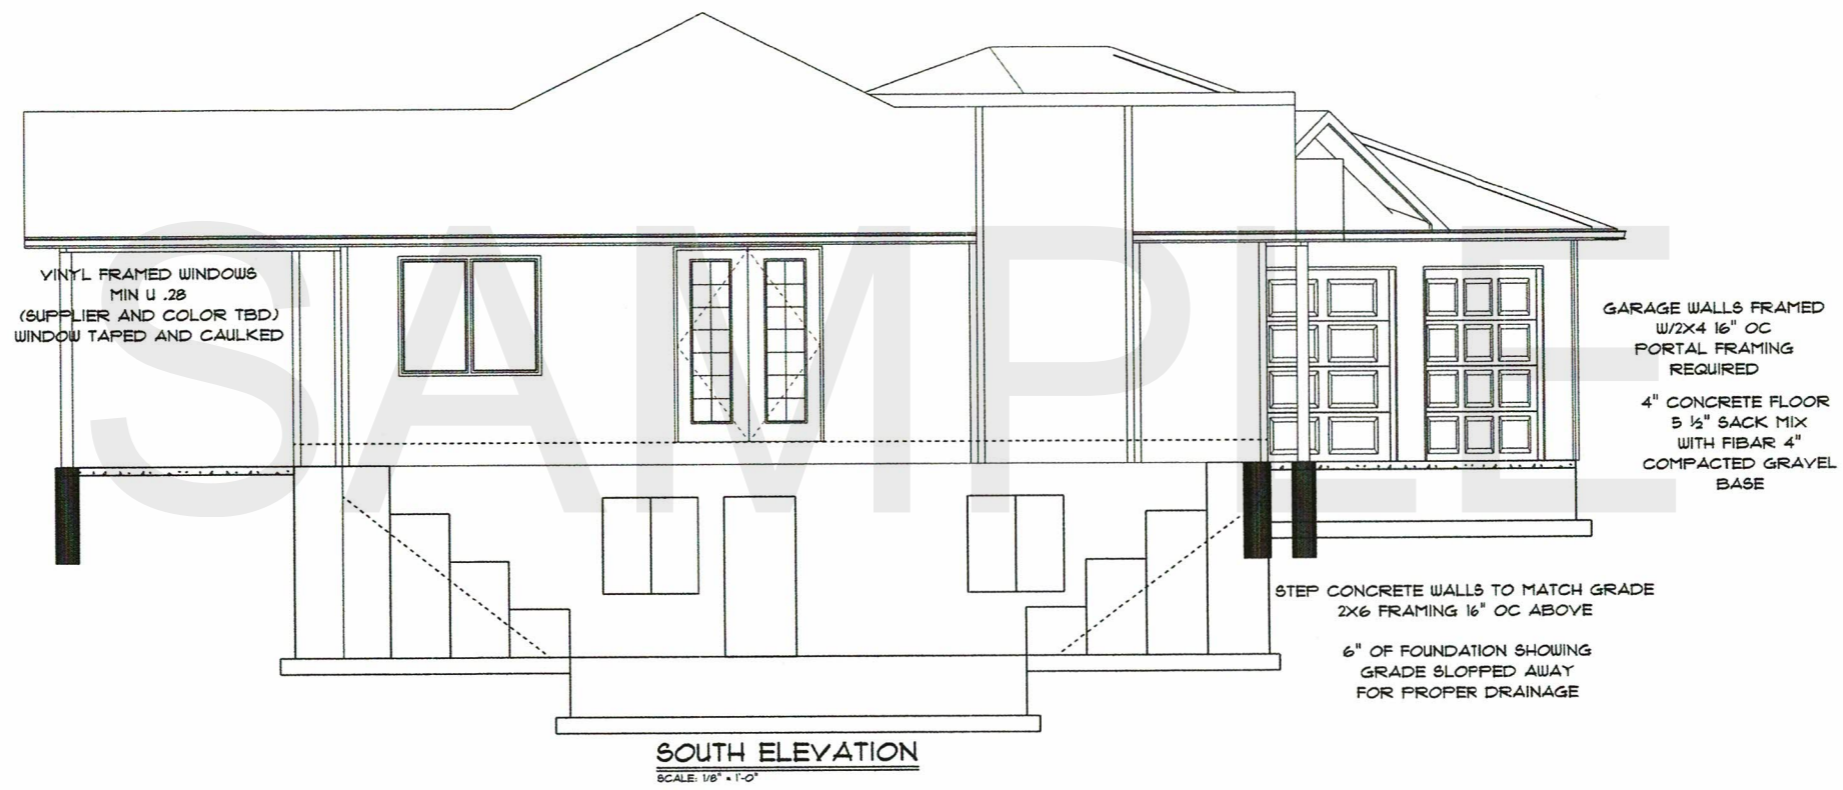

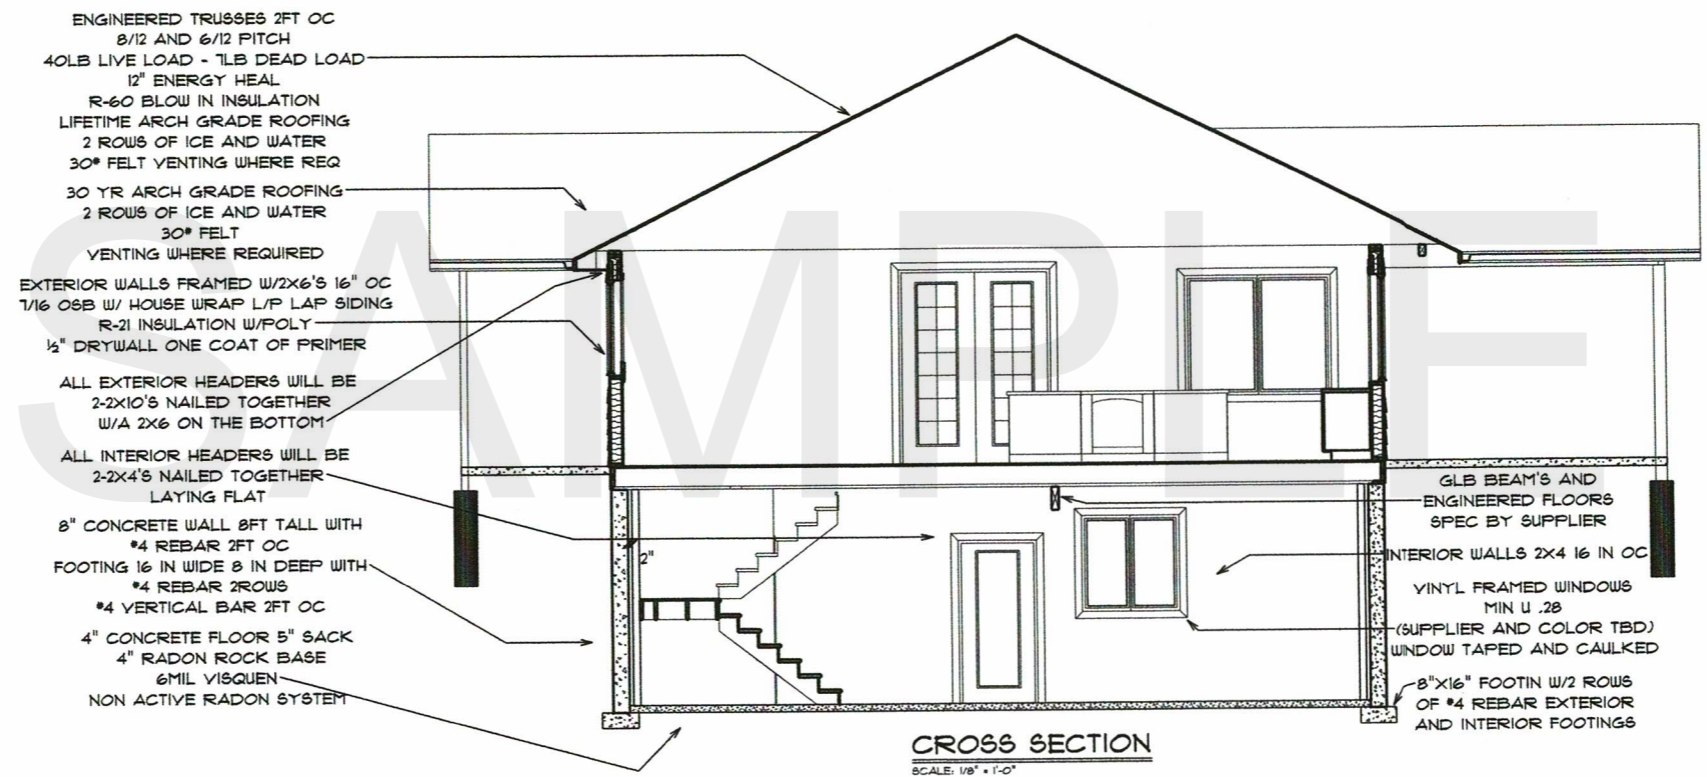

CROSS SECTION
 SCALE: 1/8" = 1'-0"