



**MAIN FLOOR LAYOUT**

SCALE: 1/8" = 1'-0"

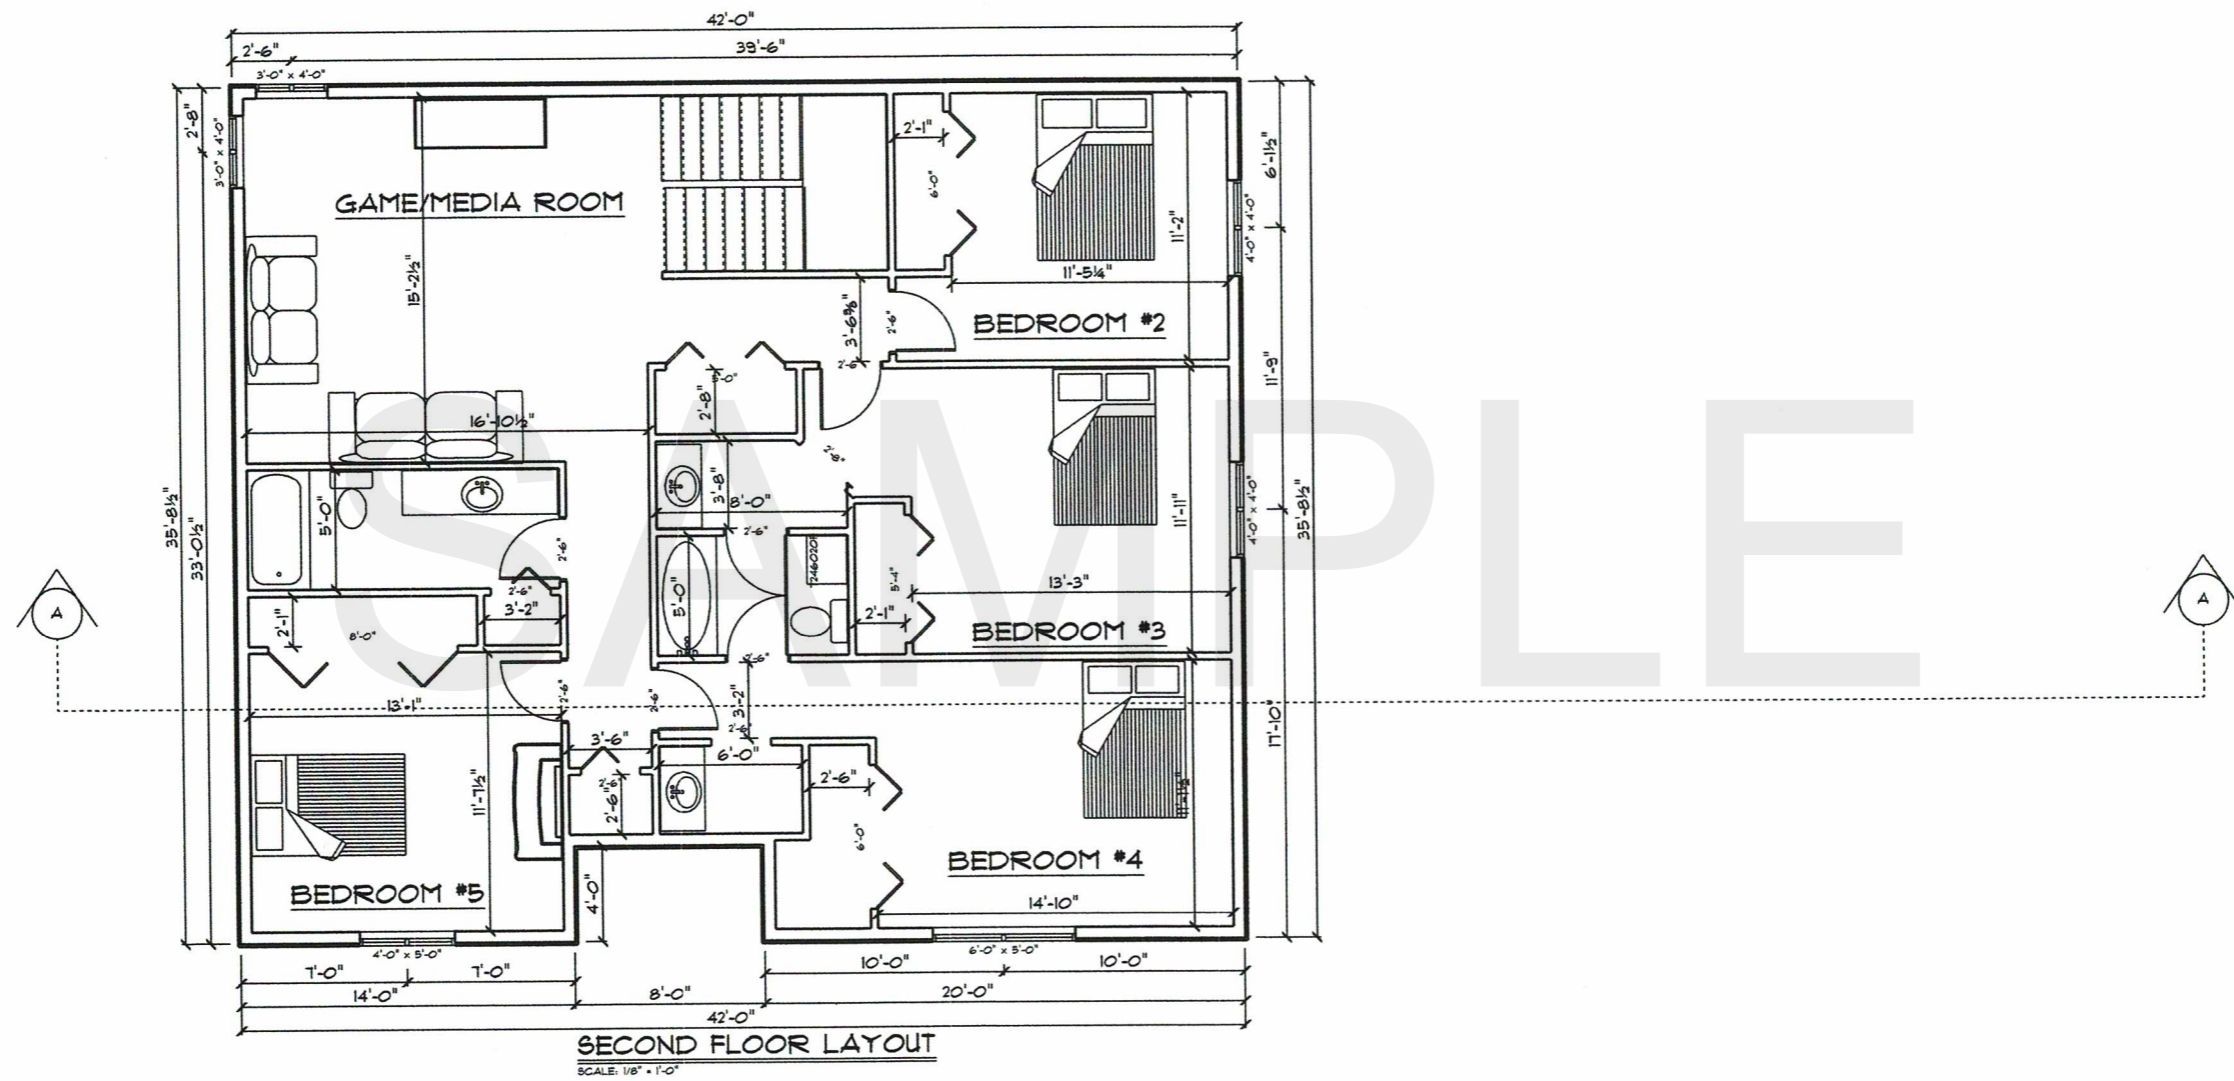

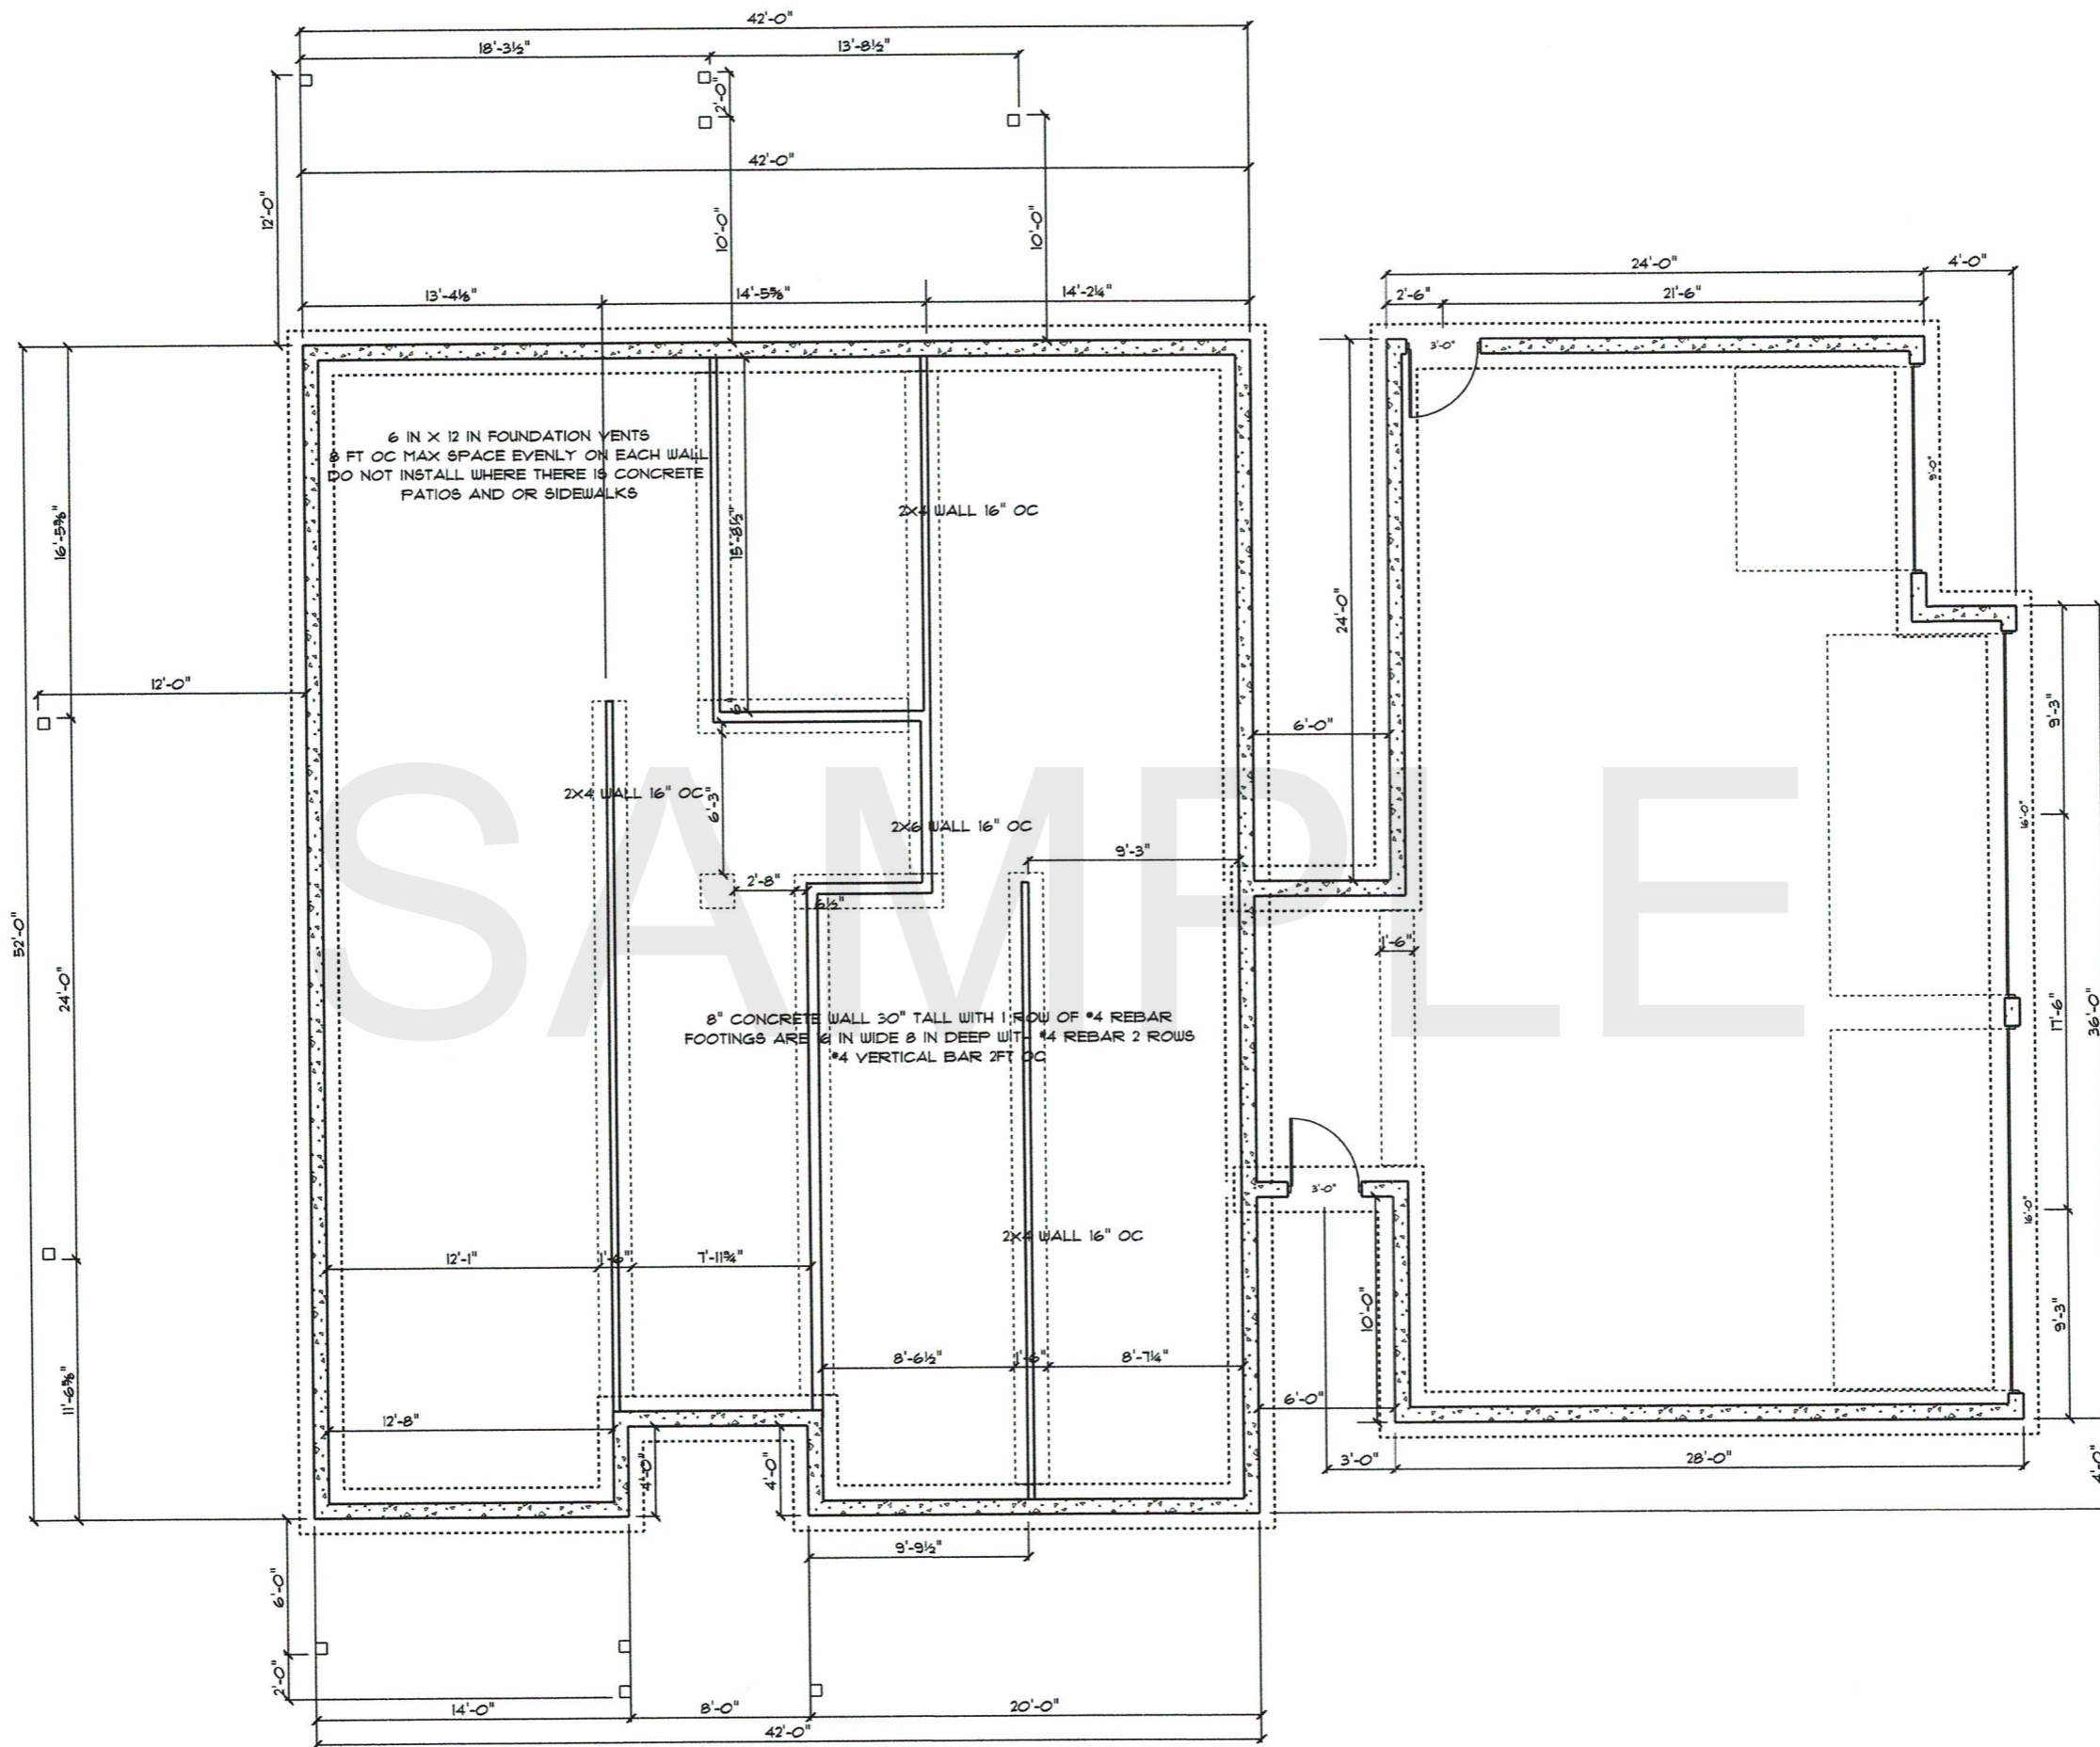


FOUNDATION PLAN  
SCALE: 1/8" = 1'-0"



CONTRACTOR - SOLID STRUCTURES  
 PHONE - 509.487.1169  
 FAX - 509.327.1123  
 EMAIL - JLSOLIDSTRUCTURES@GMAIL.COM  
 OWNER - JAMES WARNER  
 ADDRESS - 511 E TEDDY LN  
 COLBERT WA 99005  
 CONTACT - JIM 509.216.8672


SOUTH ELEVATION  
FRONT ELEVATION  
 SCALE: 1/8" = 1'-0"

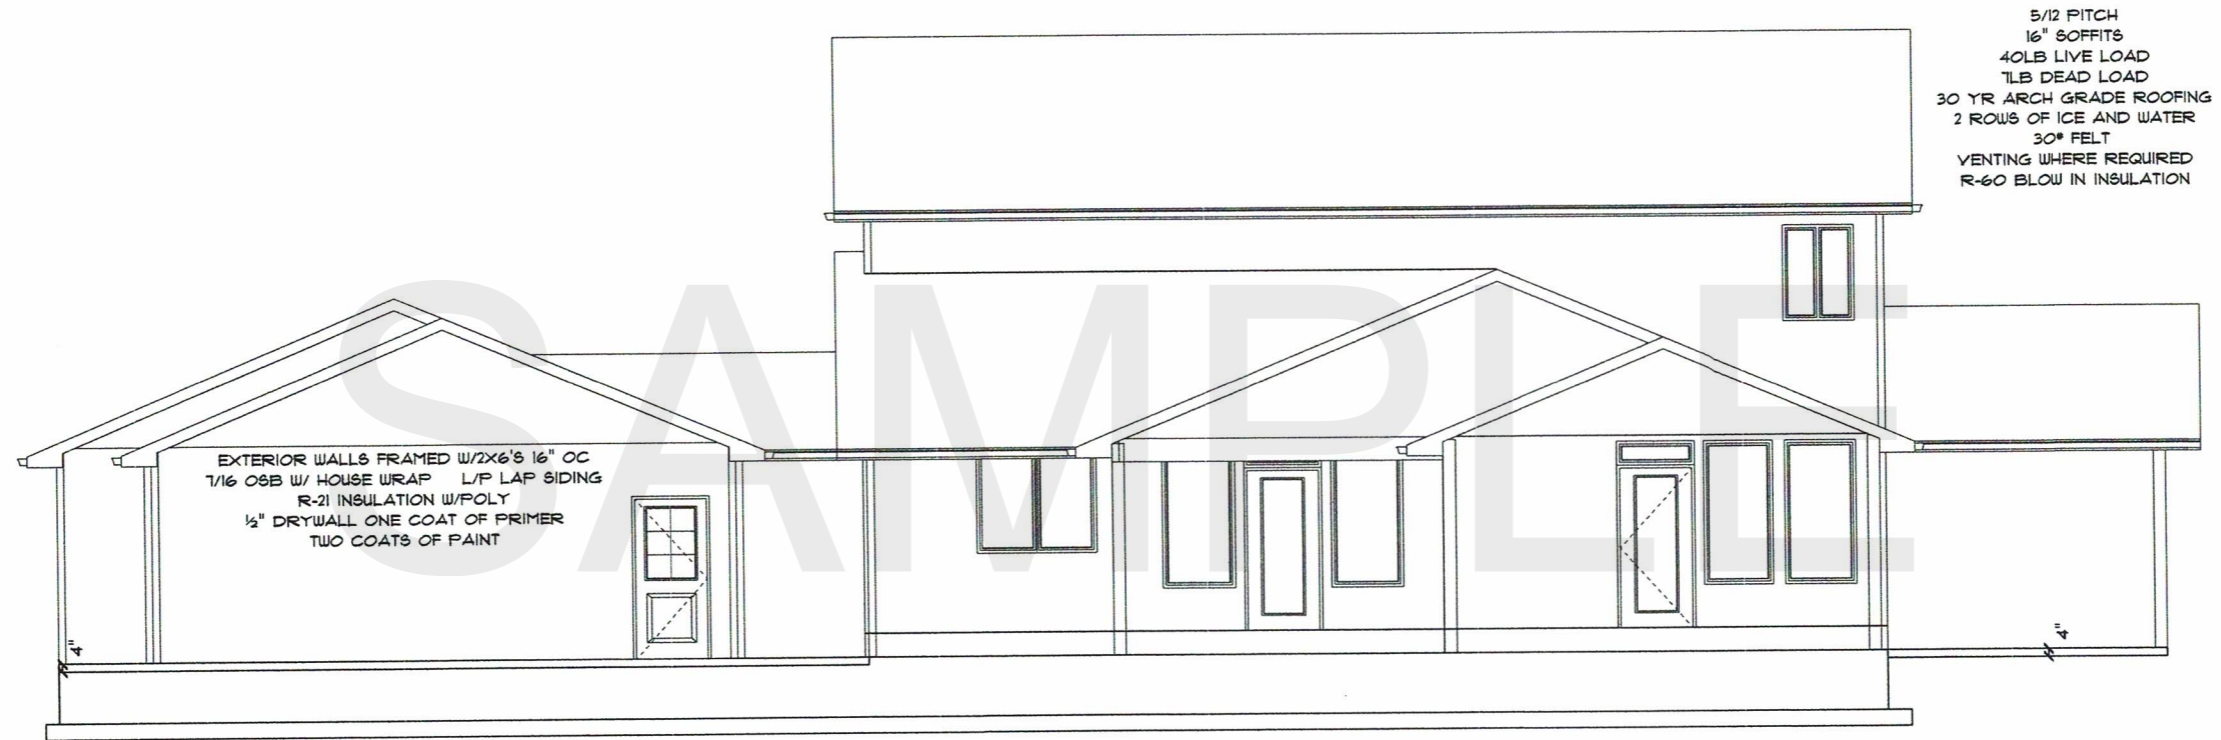

EXTERIOR WALLS FRAMED W/2X6'S 16" OC  
 7/16 OSB W/ HOUSE WRAP L/P LAP SIDING  
 R-21 INSULATION W/POLY  
 1/2" DRYWALL ONE COAT OF PRIMER  
 TWO COATS OF PAINT

5/12 FITCH  
 16" SOFFITS  
 40LB LIVE LOAD  
 1LB DEAD LOAD  
 30 YR ARCH GRADE ROOFING  
 2 ROWS OF ICE AND WATER  
 30# FELT  
 VENTING WHERE REQUIRED  
 R-60 BLOW IN INSULATION


NORTH ELEVATION  
REAR ELEVATION  
 SCALE: 1/8" = 1'-0"

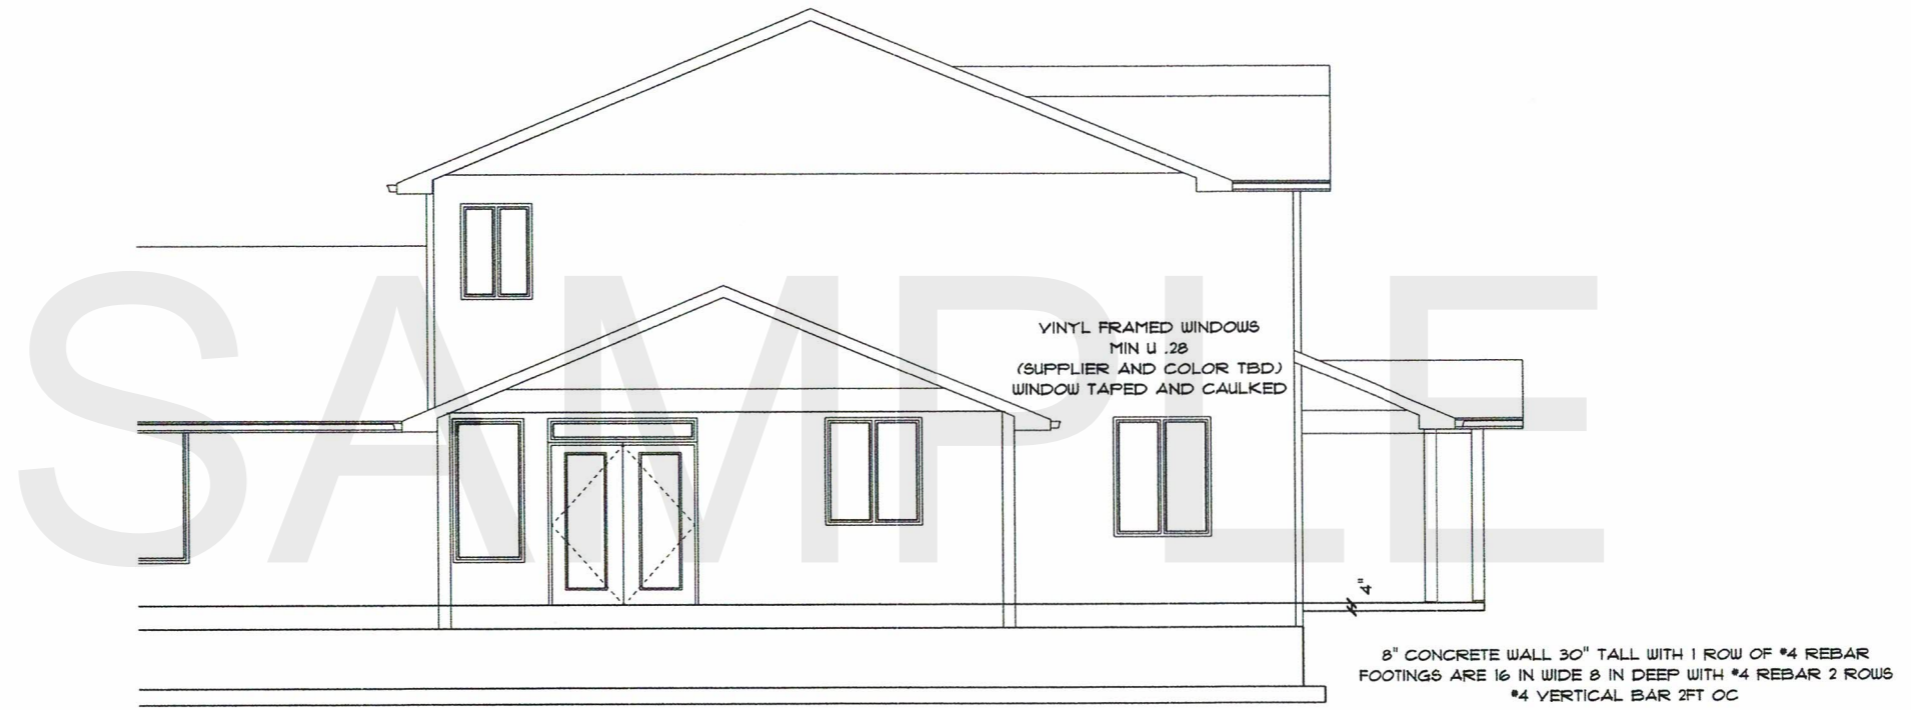

WEST ELEVATION

LEFT ELEVATION

SCALE: 1/8" = 1'-0"

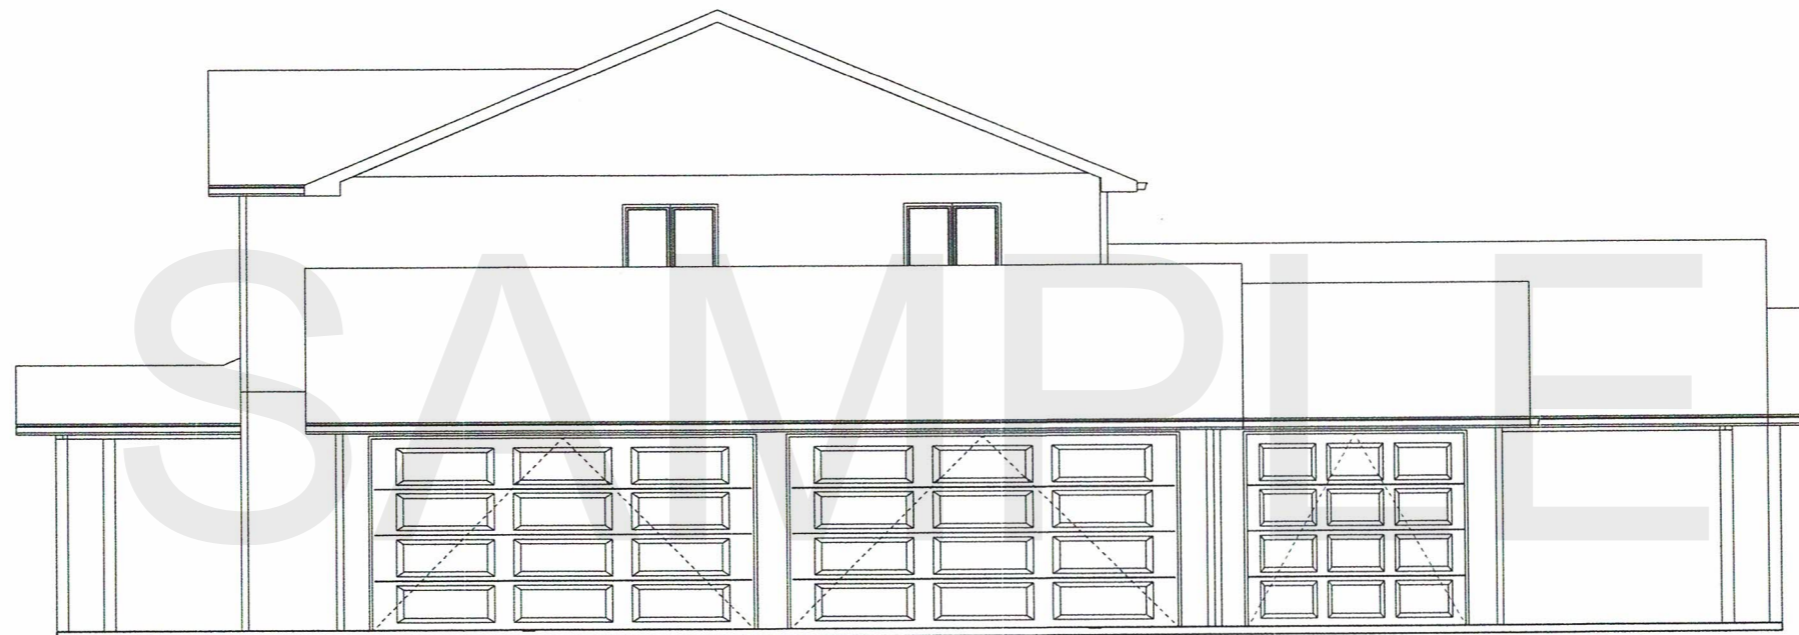

GARAGE WALLS FRAMED 1 1/2 X 6 16" OC  
PORTAL FRAMING REQUIRED

EAST ELEVATION  
SCALE: 1/8" = 1'-0"  
RIGHT ELEVATION



**CROSS SECTION**  
SCALE: 1/8" = 1'-0"