


PRODUCT CODE	SIZE	HINGE DIRECTION	REVERSED	COUNT
32X80 COLONIAL A 1-MODIFIED	2'-6"	R	NO	1
36X80 COLONIAL A 1-MODIFIED	3'-0"	R	NO	2
36X80 COLONIAL A 1	3'-0"	L	NO	2
36X80 COUNTRY B 1 - Transom	3'-0"	NA	NA	1
72X80 FRENCH A 2-MODIFIED	6'-0"	LR	YES	1
108X84 - 2 PANEL-MODIFIED	10'-0"	U	NO	2
36X80 BIFOLD COLONIAL 1-MODIFIED	3'-0"	L	NO	1
72x80 BIFOLD COLONIAL 2	6'-0"	LR	NO	3
28X80 COLONIAL A 1	2'-4"	R	NO	1
30X80 COLONIAL A 1	2'-6"	L	NO	2
30X80 COLONIAL A 1	2'-8"	R	NO	1
30X96 COLONIAL A 1	2'-8"	R	NO	1
36X80 COLONIAL A 1	3'-0"	L	NO	2
36X80 COLONIAL A 1	3'-0"	R	NO	2
36X54 CASEMENT 1	3'-0" x 4'-6"	N	NA	2
42X54 CASEMENT 2	3'-6" x 4'-6"	NN	NA	1
48X54 CASEMENT 2	4'-0" x 4'-6"	NN	NA	1
48X60 CASEMENT 2	4'-0" x 5'-0"	NN	NA	2
48X72 CASEMENT 2	4'-0" x 6'-0"	NN	NA	4
72X72 CASEMENT 2	6'-0" x 6'-0"	NN	NA	1

40lb PSF Live load, 110 MPH wind speed, Exposure B,
 Seismic design category C, IBC 2015,
 2000 PSF allowable soil bearing pressure
 Customer: James Williams
 Contractor: Solid Structures
 509.487.1169
 33428 N Hardesty Rd
 Chatteroy, WA 99003

MAIN FLOOR FRAMING PLAN
 SCALE: 1/8" = 1'-0"

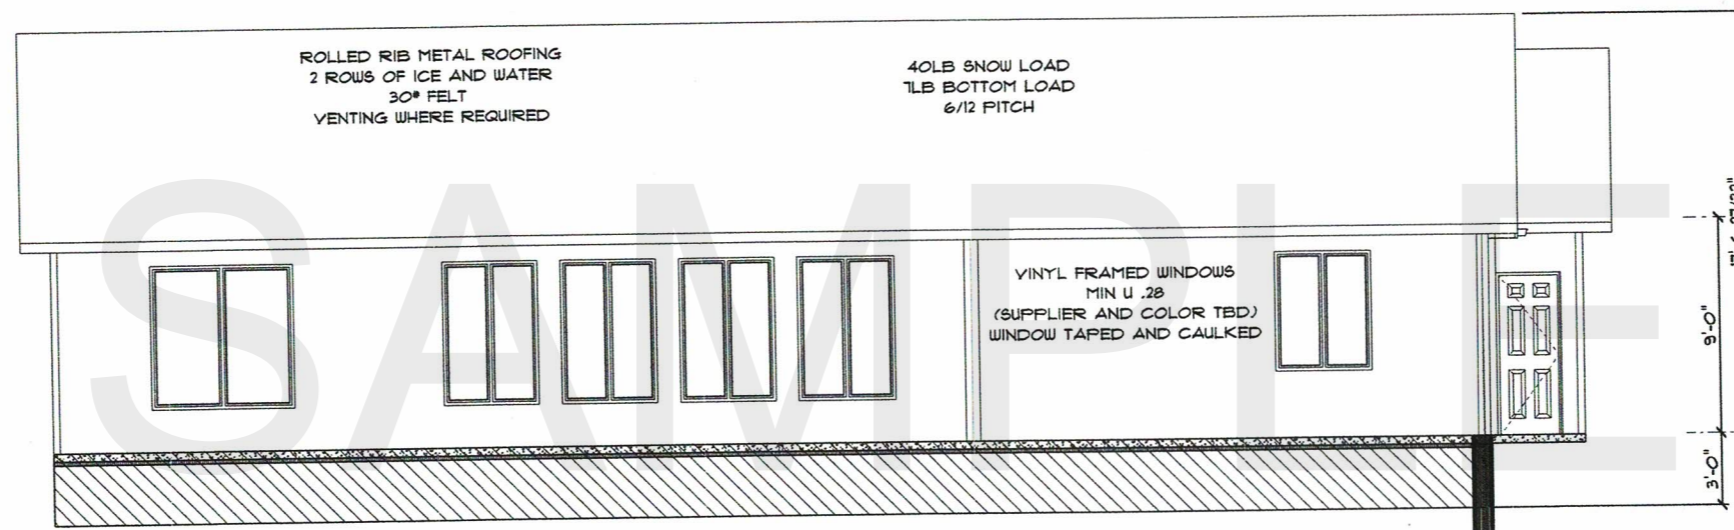


ROLLED RIB METAL ROOFING
2 ROWS OF ICE AND WATER
30° FELT
VENTING WHERE REQUIRED

40LB SNOW LOAD
7LB BOTTOM LOAD
6/12 PITCH


VINYL FRAMED WINDOWS
MIN U .28
(SUPPLIER AND COLOR TBD)
WINDOW TAPED AND CAULKED

SOUTH ELEVATION
SCALE: 1/8" = 1'-0"

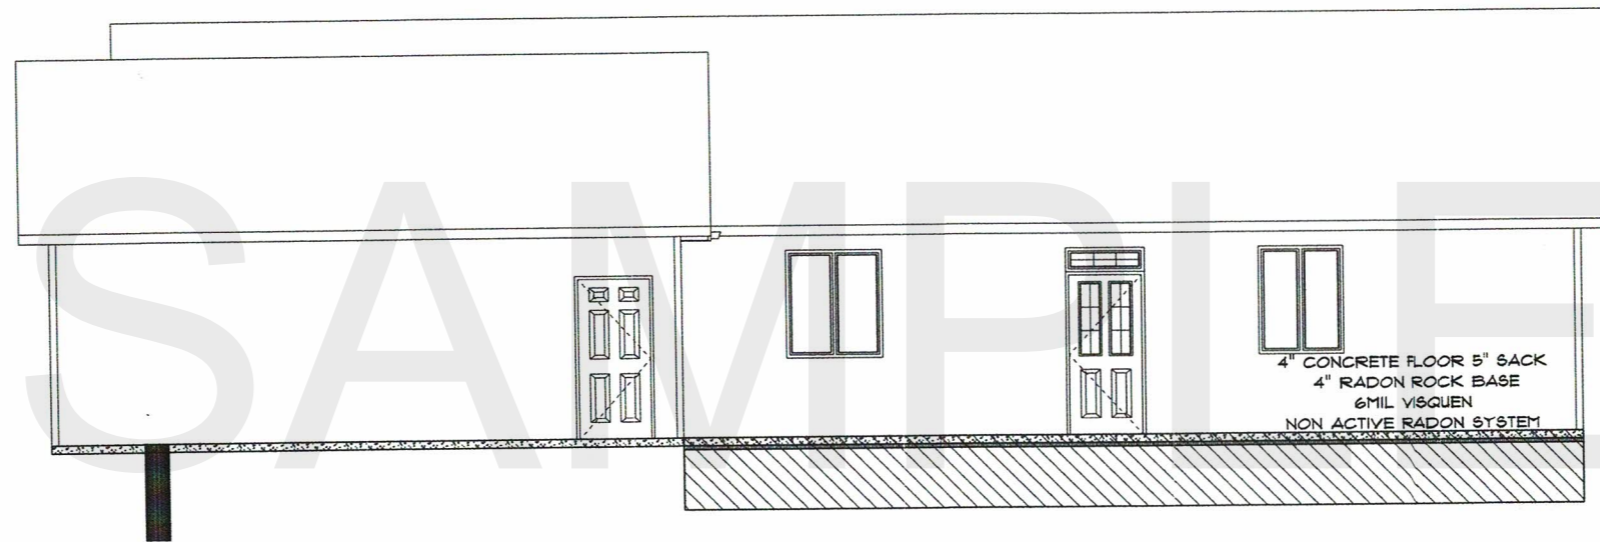


4" CONCRETE FLOOR 5" SACK
4" RADON ROCK BASE
6MIL VISQUEEN
NON ACTIVE RADON SYSTEM


NORTH ELEVATION
SCALE: 1/8" = 1'-0"

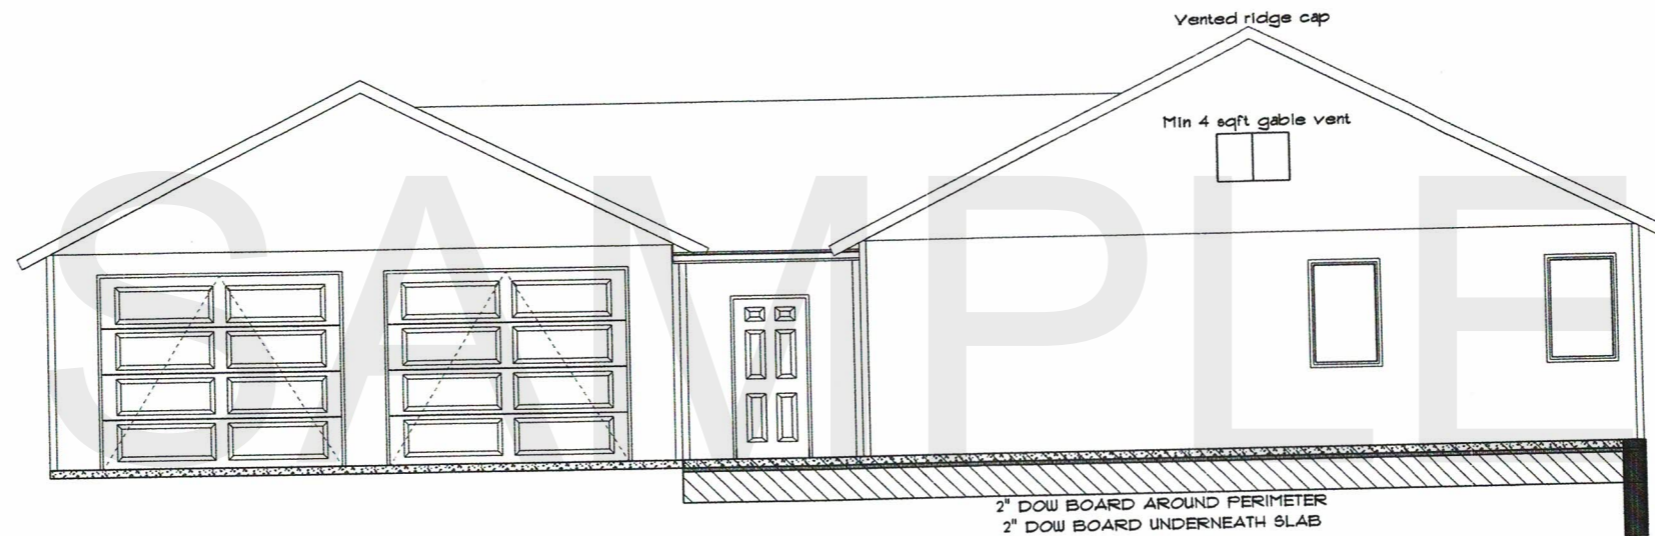

WEST ELEVATION
SCALE: 1/8" = 1'-0"

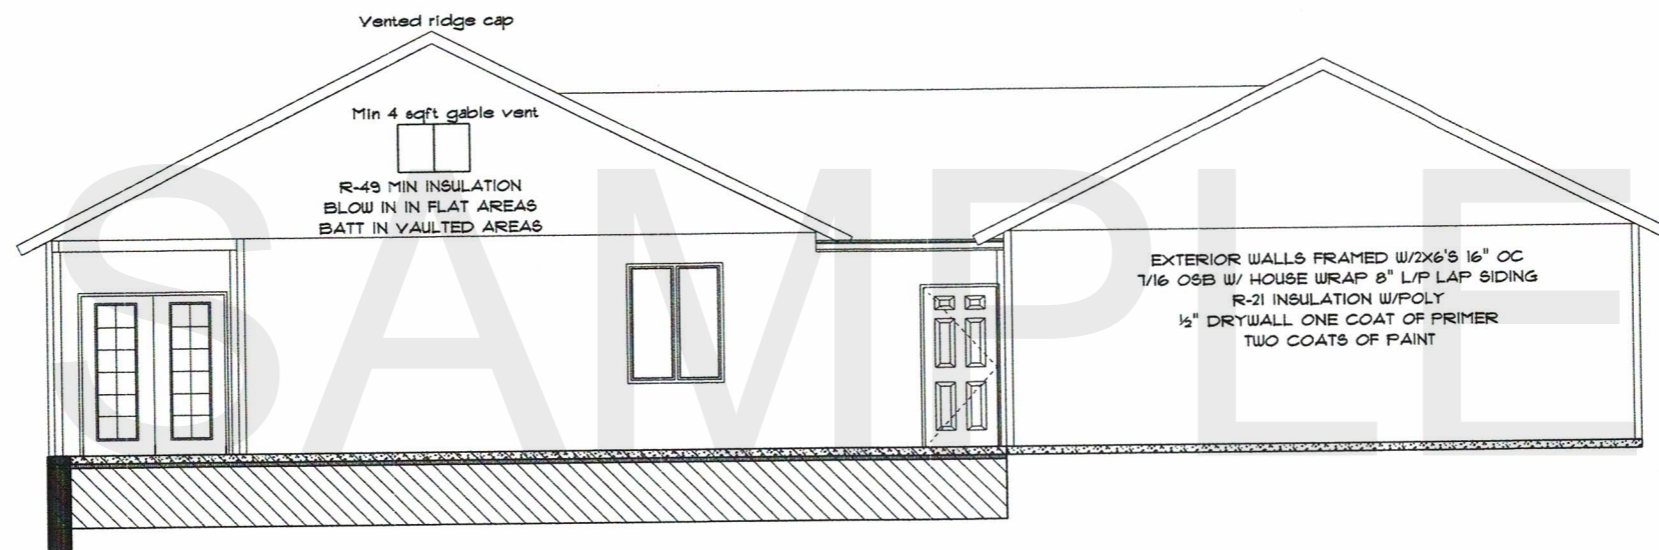

EAST ELEVATION
SCALE: 1/8" = 1'-0"

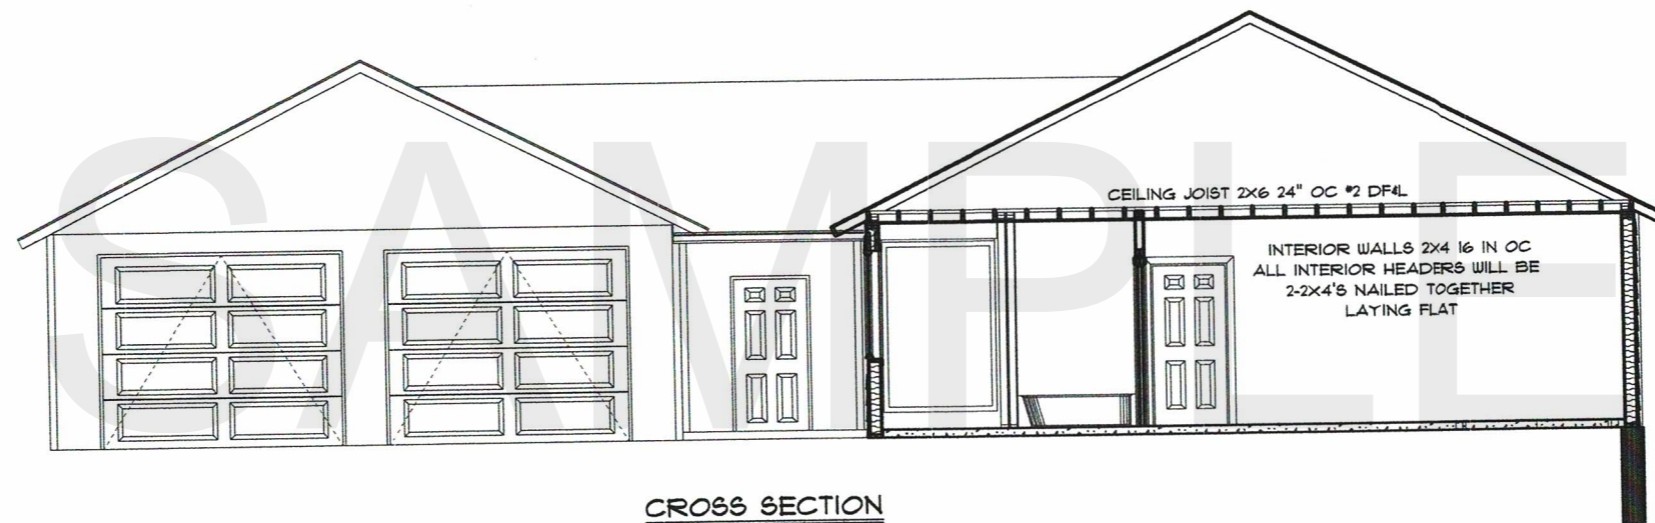

CROSS SECTION
SCALE: 1/8" = 1'-0"