



SCALE: 1/4" = 1'-0"

1ST FLOOR LAYOUT

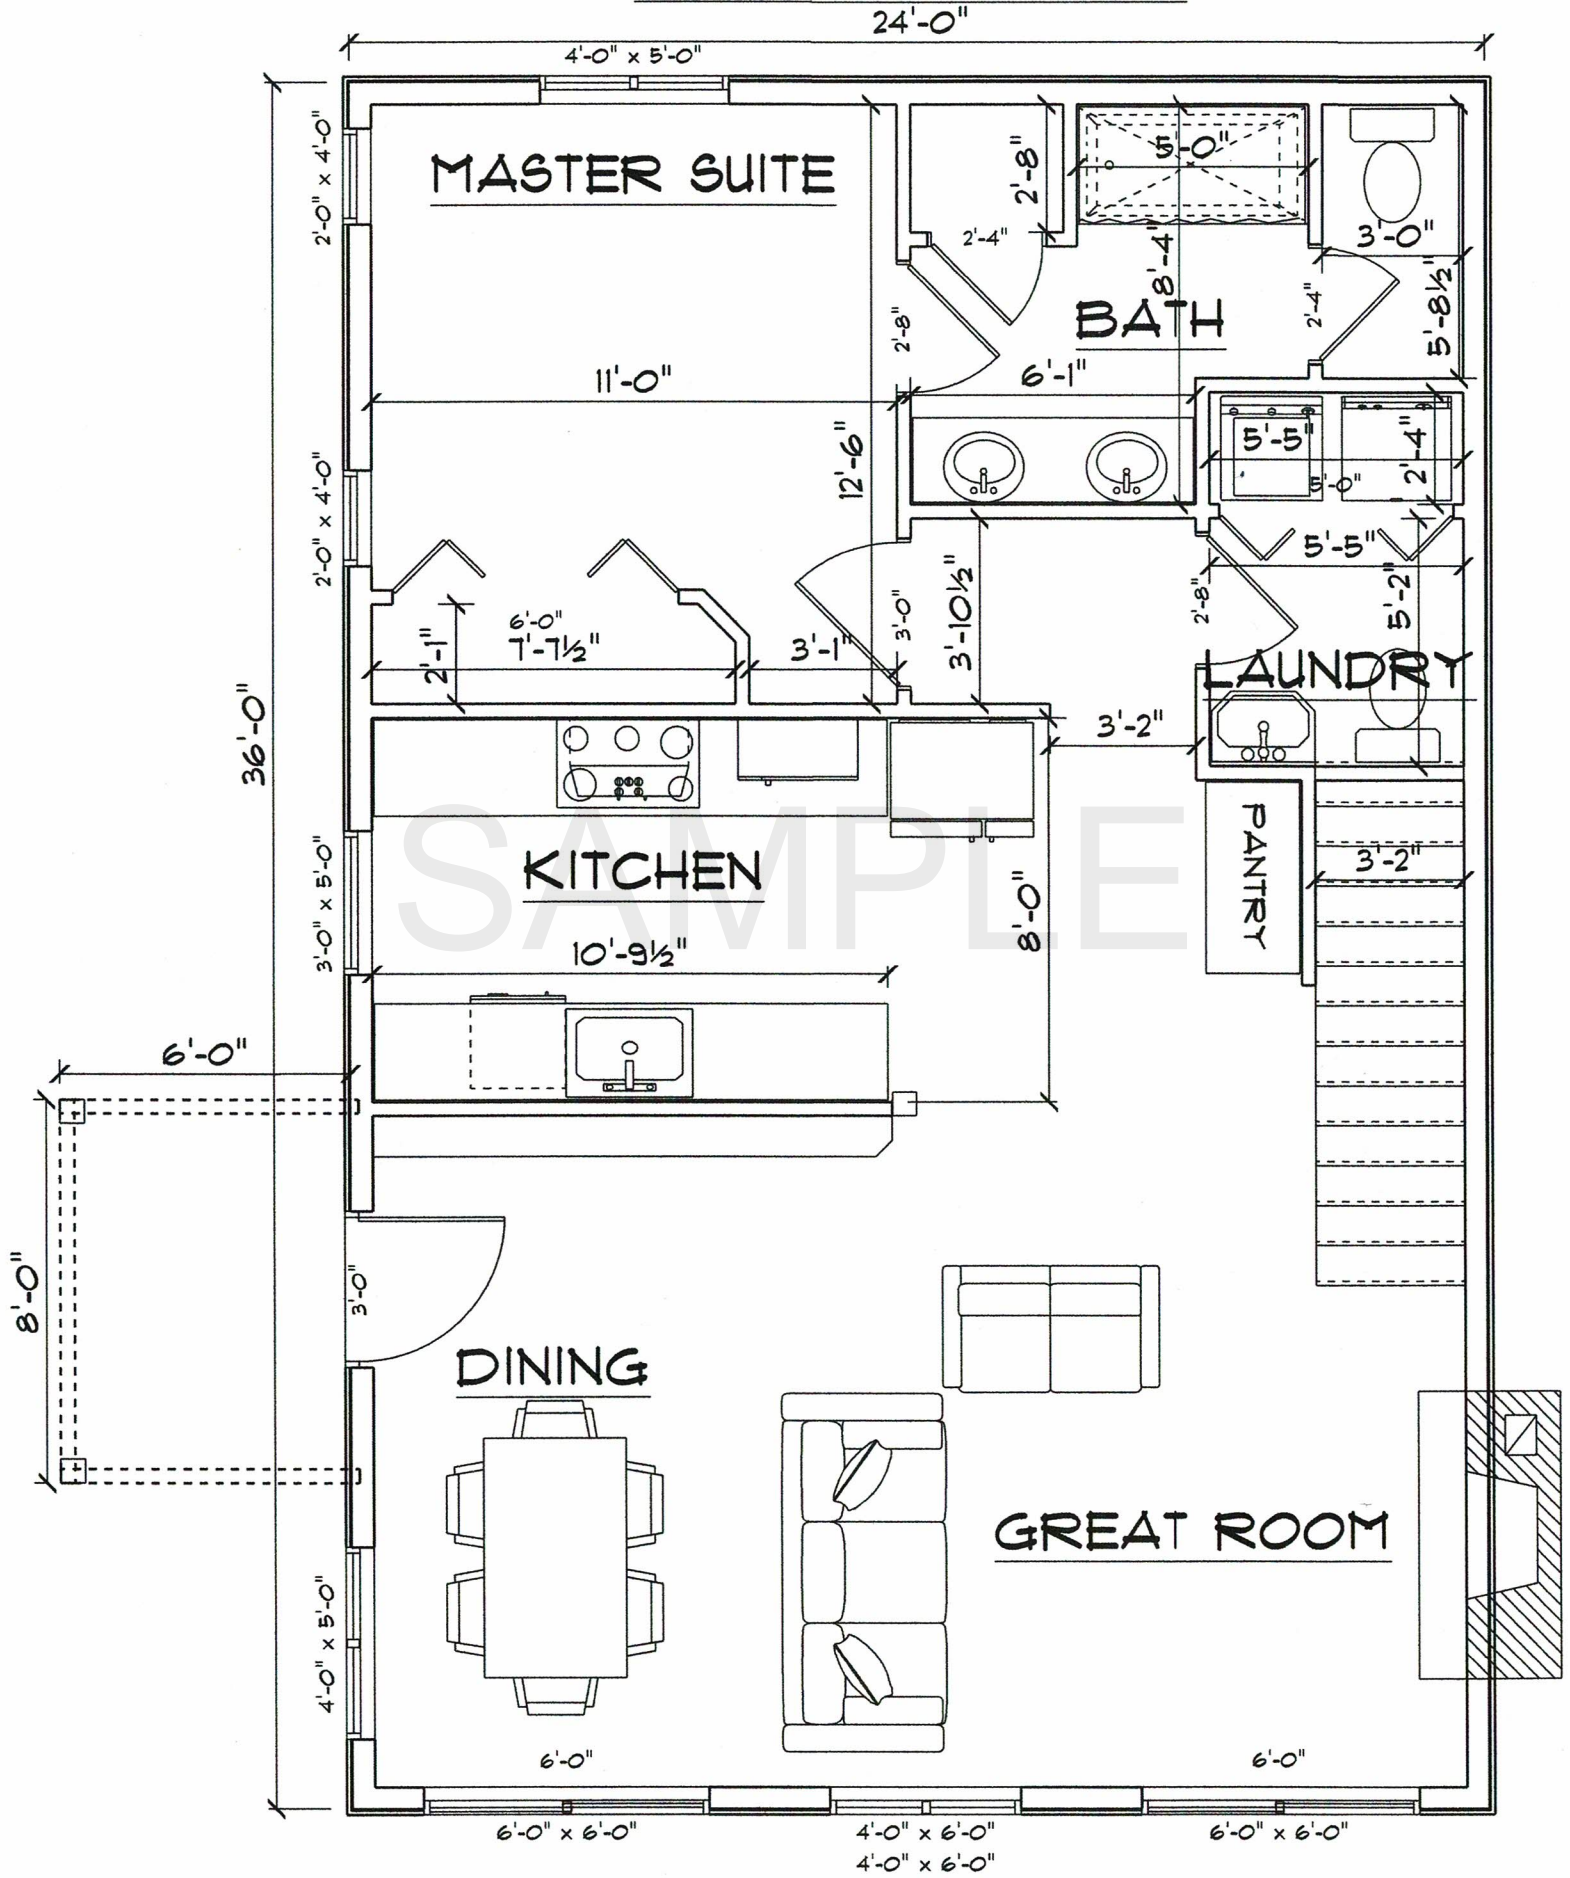

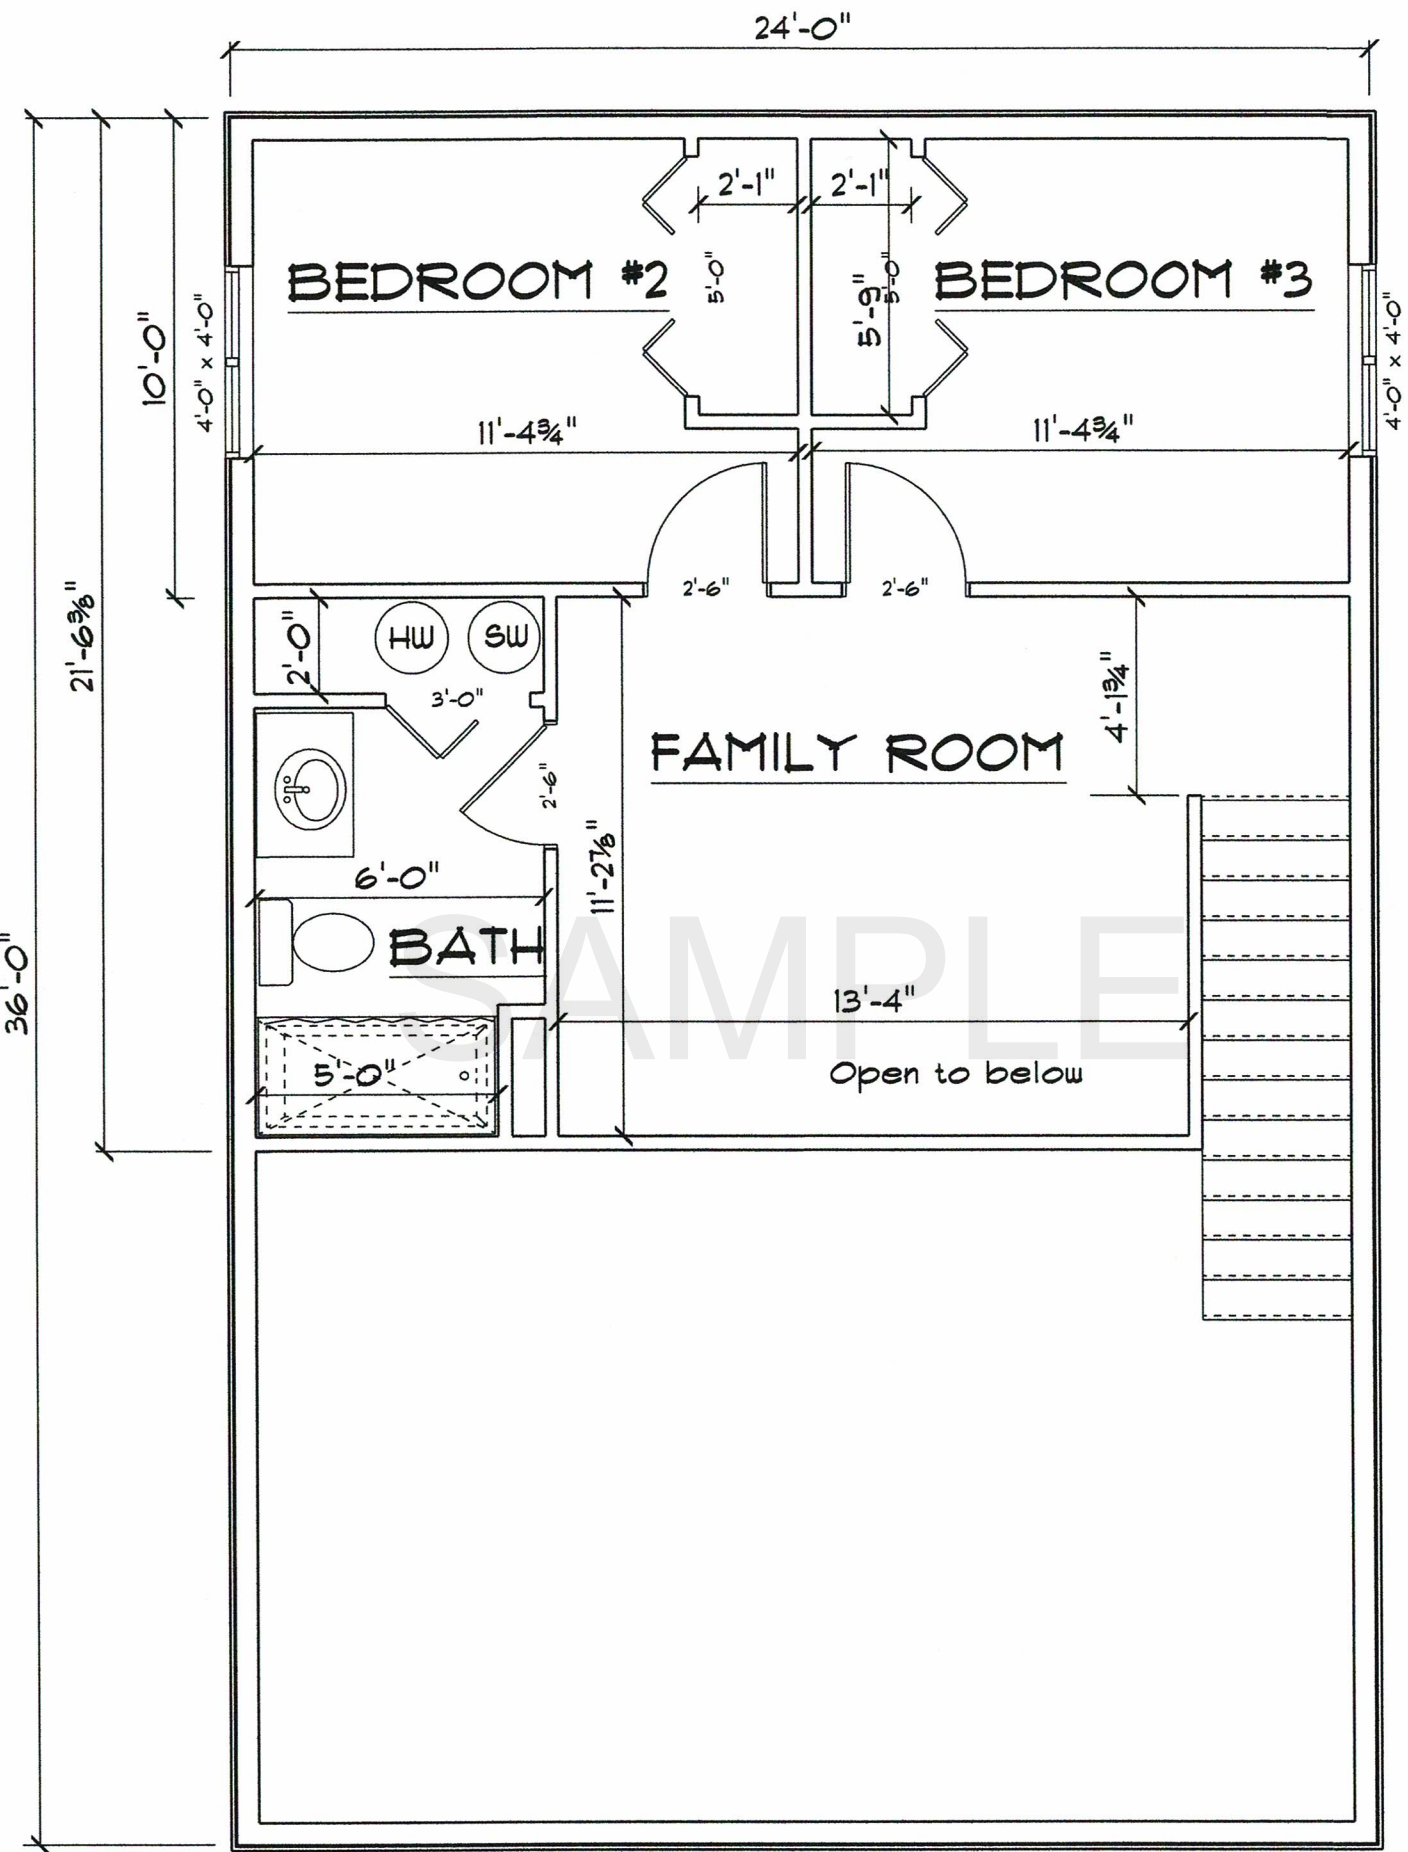


2ND FLOOR LAYOUT

SCALE: 1/4" = 1'-0"









18'-0"

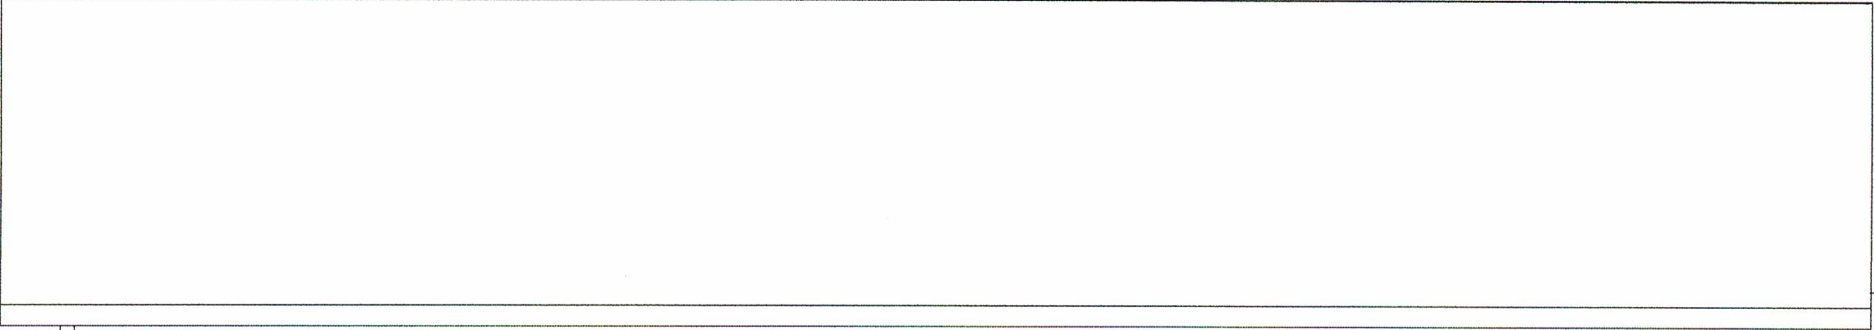



6'-0"

SAMPLE

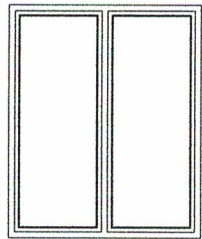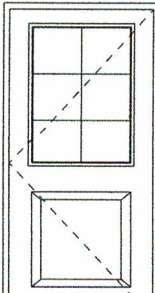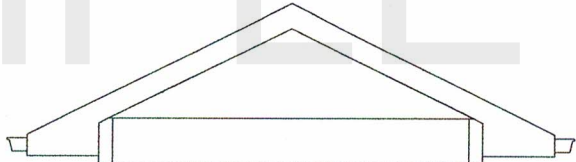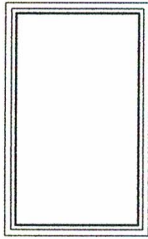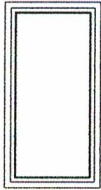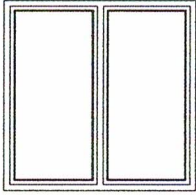


18'-0"

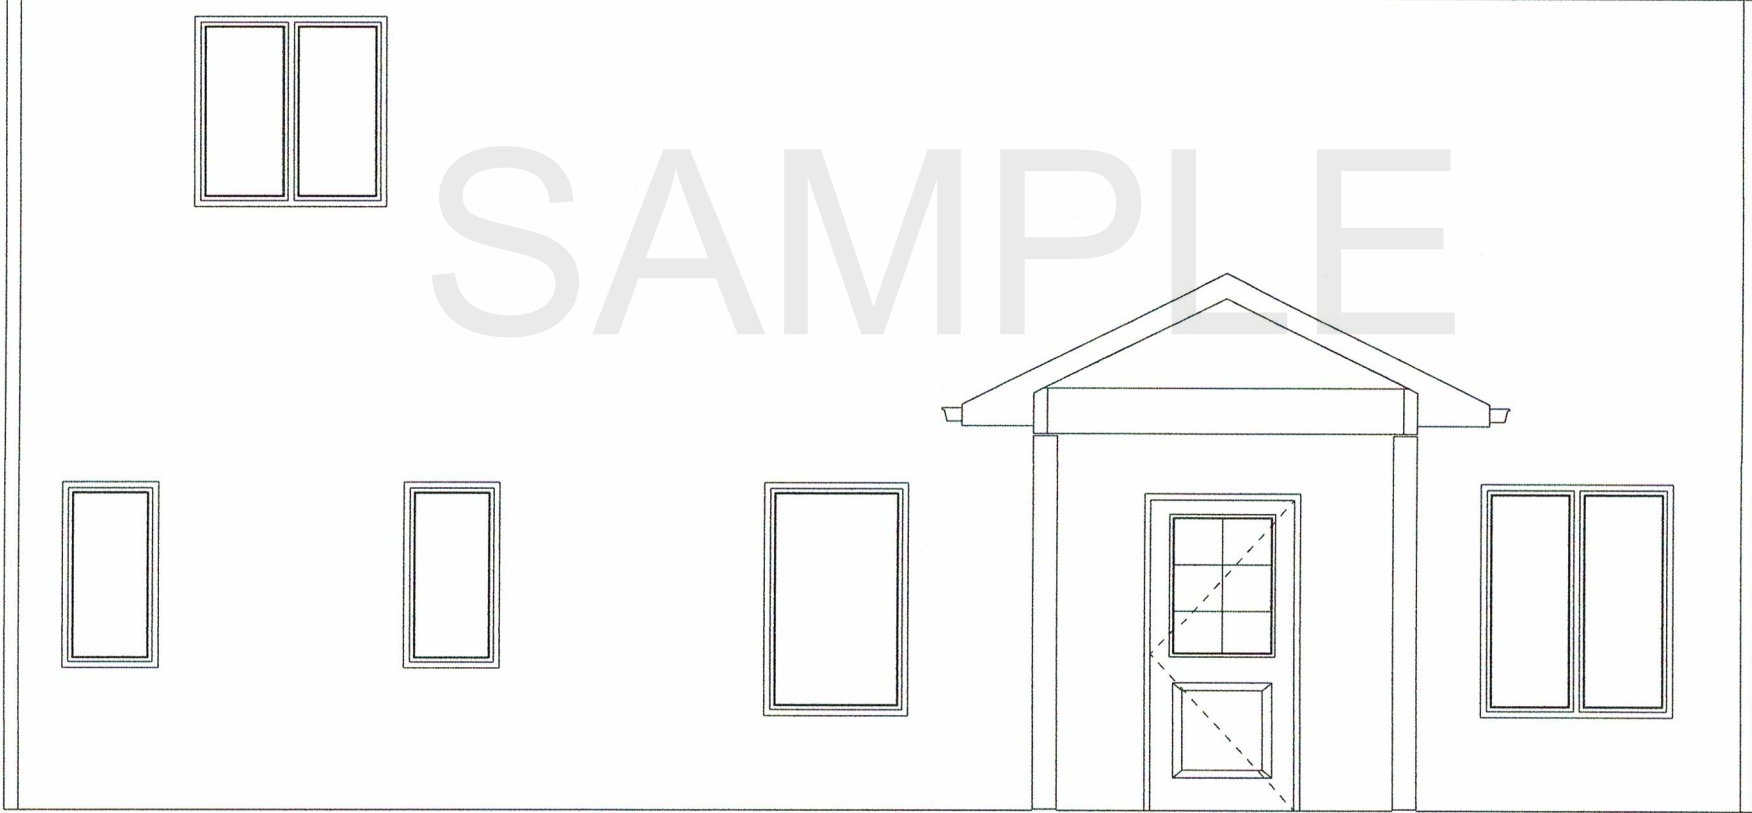

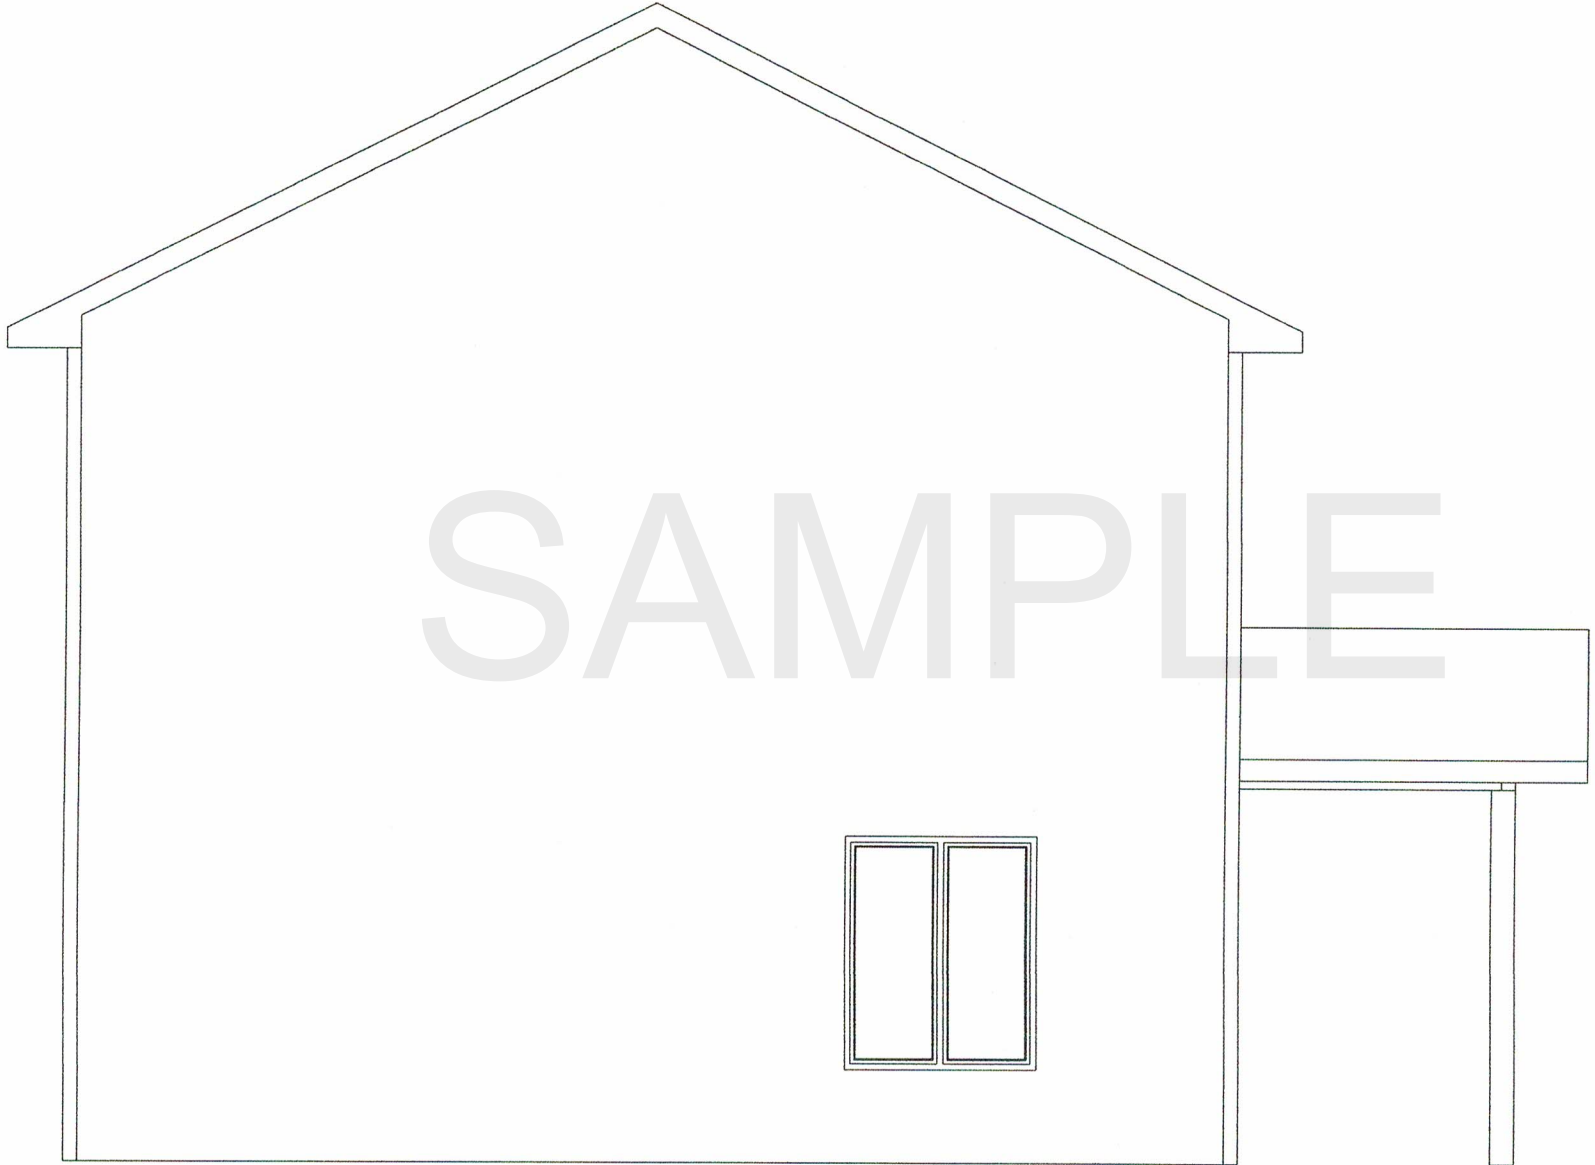



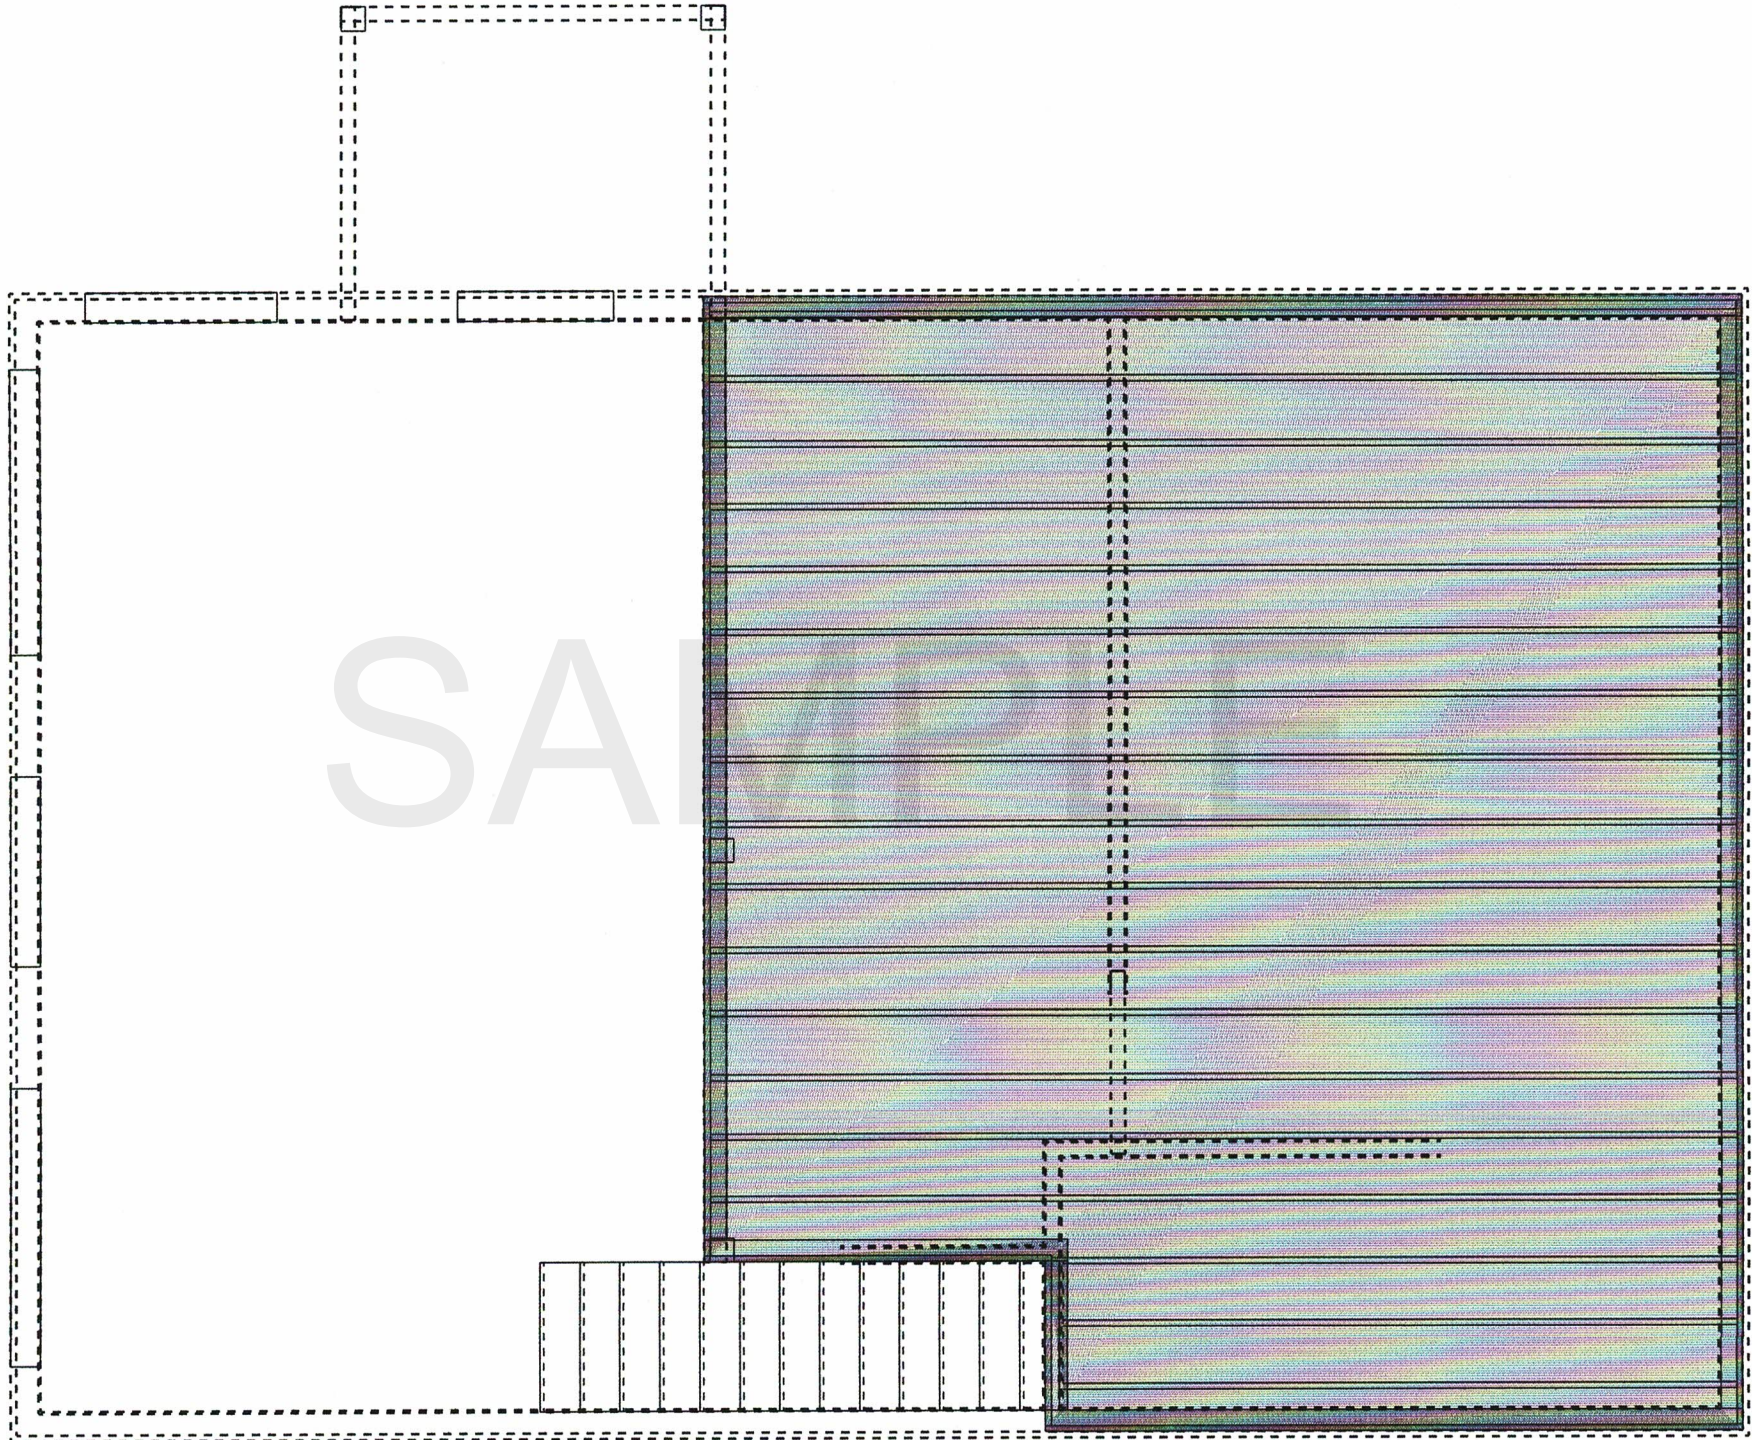

SAI