


CUSTOMER INFORMATION
JEFF SUND'S - 509.995.6106
JOB SITE ADDRESS
19515 E ADAMS RD
FAIRFIELD WA
PARCEL # 51081.9001


DBL TRUSSES W 2X8'S PURLINS
5/12 PITCH - 30LB SNOW LOAD
2X6 CEILING JOIST 16" OC
R-60 BLOW IN INSULATION


CONTACT INFORMATION
SOLID STRUCTURES
JIM WARNER
509.487.7169 OR 509.216.8672
FAX 509.327.7233
EMAIL JLV6SOLIDSTRUCTURES@GMAIL.COM

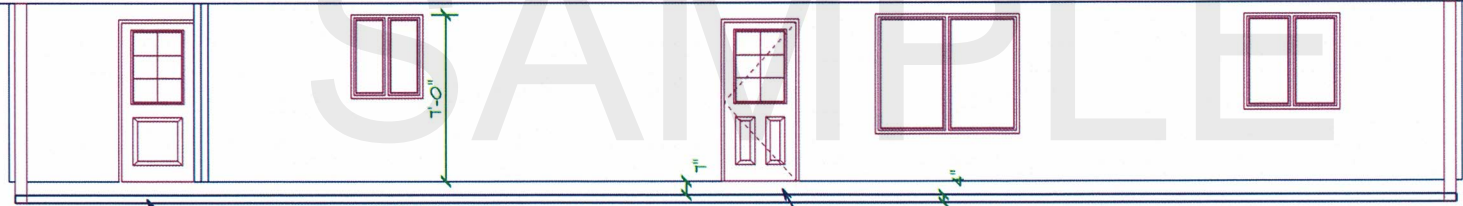


EXTERIOR PATIO
4" CONCRETE FLOOR 5 1/2" SACK MIX
WITH FIBAR 4" COMPACTED GRAVEL BASE
#4 REBAR 2FT OC

1" STEP OUTSIDE OF THE
HOUSE ONTO THE PATIO

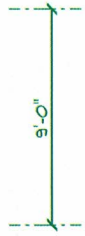

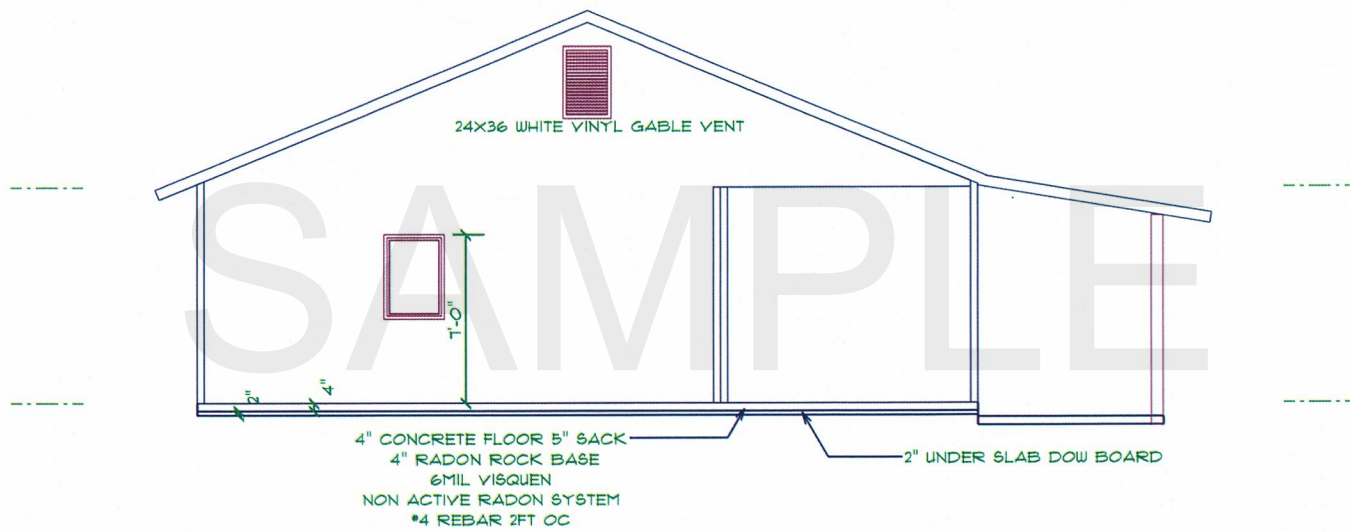

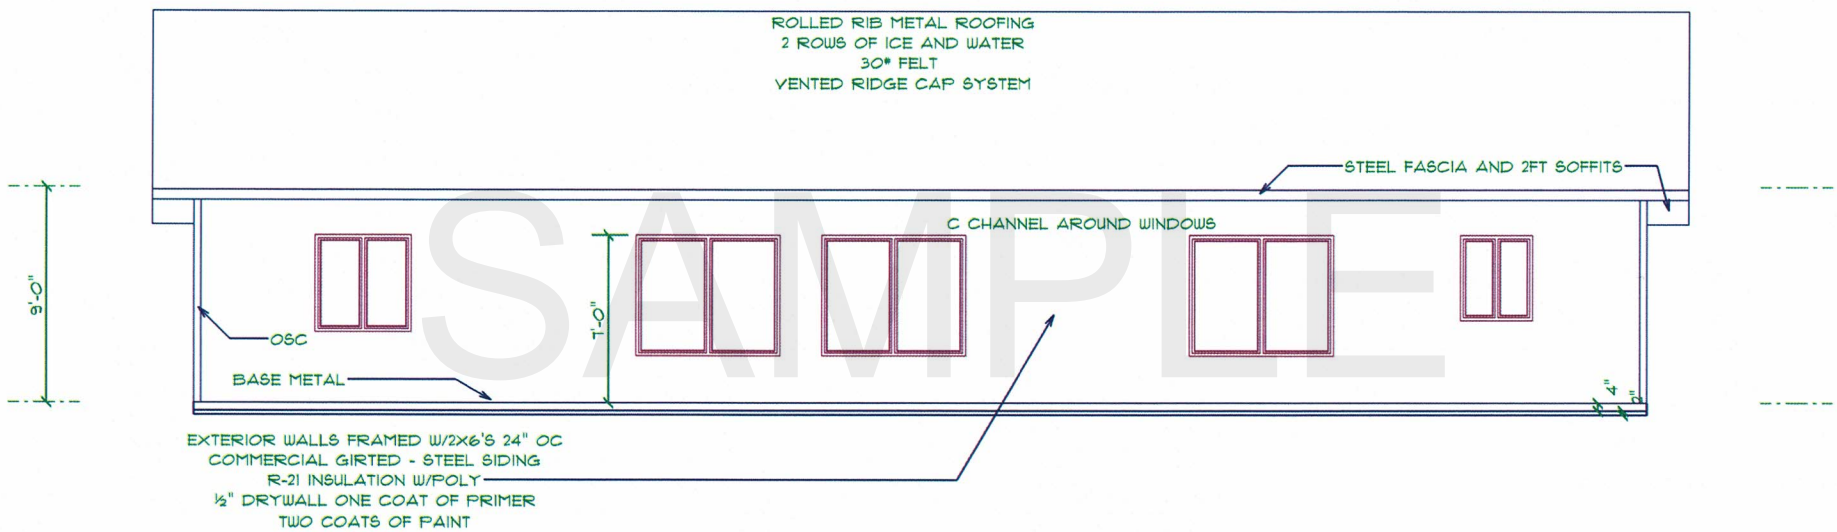





POST FRAME STYLE TRUSSES
5/12 PITCH - 30LB SNOW LOAD
2FT EAVES BY CONTRACTOR
R-60 BLOW IN INSULATION

SAMPLE

2/12 PITCH BUILT INTO THE TRUSSES

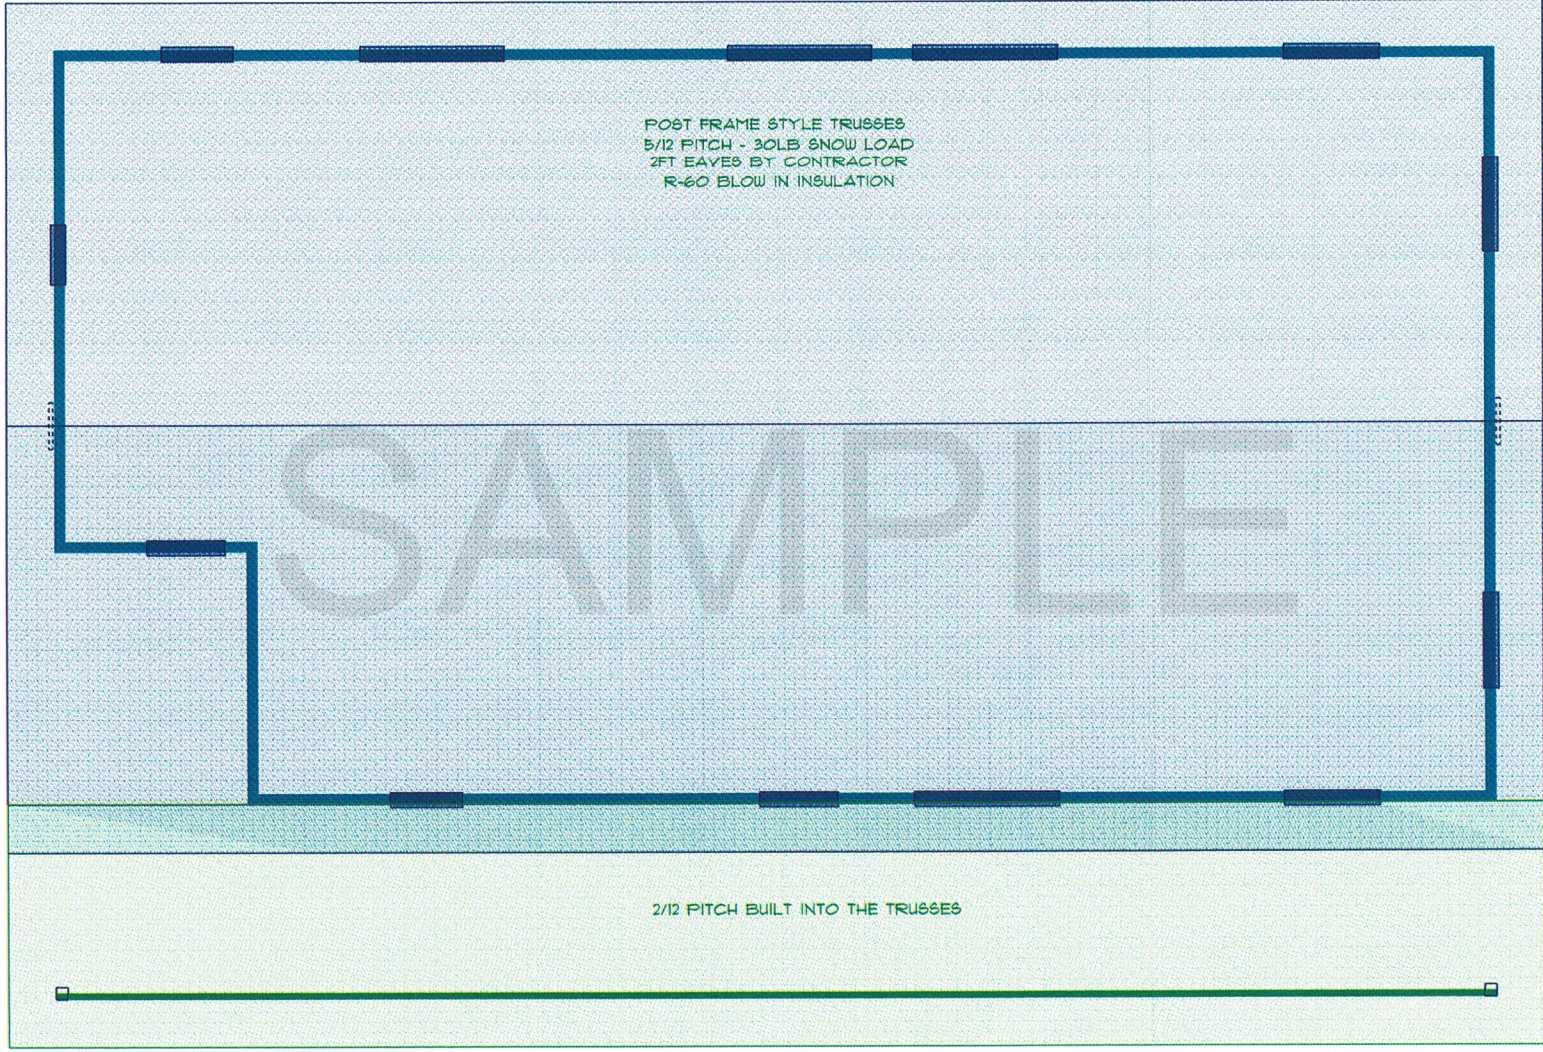

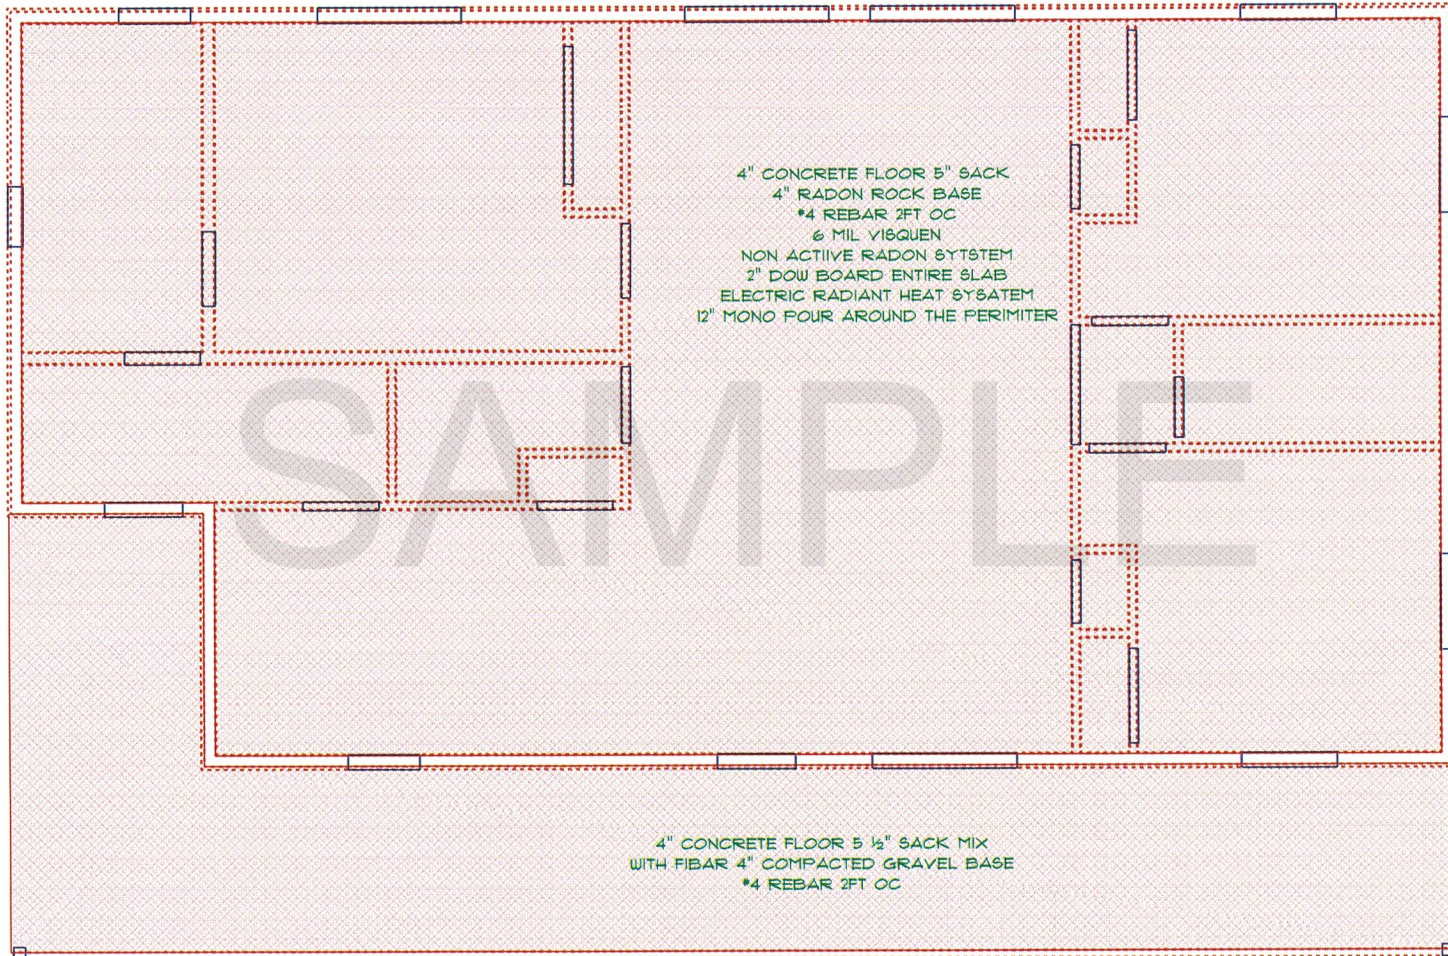

4" CONCRETE FLOOR 5" SACK
4" RADON ROCK BASE
#4 REBAR 2FT OC
6 MIL VISQUEN
NON ACTIVE RADON SYSTEM
2" DOW BOARD ENTIRE SLAB
ELECTRIC RADIANT HEAT SYSAEM
12" MONO FOUR AROUND THE PERIMITER

4" CONCRETE FLOOR 5 1/2" SACK MIX
WITH FIBAR 4" COMPACTED GRAVEL BASE
#4 REBAR 2FT OC